


FILENAME: 15C00001.PDF						
	02JUN2003	SN	ADM	LSC	SECOND ISSUE	
	08NOV2002	SN	ADM	LSC	FIRST ISSUE	
REV	DATE	BY	SUB	APP	DESCRIPTION	

DESIGNED BY	
SN	
DRAWN BY	
M K CHUNG	
CHECKED BY	
ADM	
IN CHARGE	
LSC	
DATE	

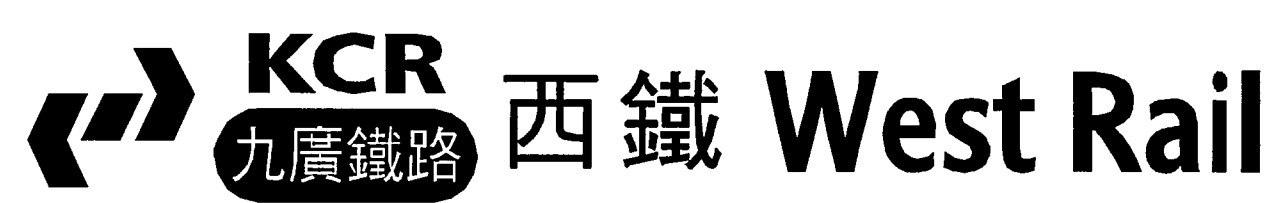

AREA NUMBER 3 OF THE SCHEDULED AREAS
FIFTH SCHEDULE
BUILDINGS ORDINANCE (CAP.123)

RAILWAY LINES OF THE
KOWLOON - CANTON RAILWAY CORPORATION
- WEST RAIL (PHASE 1)
RAILWAY PROTECTION PLAN

Signed: _____
(Michael M Y SUEN)
Secretary for Housing, Planning and Lands
Date: 6 JUN 2003



CADD FILE NO WRRP135.DGN	CADD DATE 29JUL2002	
SCALE 1:1000 @ A1		
DRAWING NUMBER KCR/WR/RP/135		
SHEET NO 35	STAGE CODE	REV 1