



User: workspace at cadapps\metru\workspace\user's\example\user, UserRef: at cadapps\metru\workspace\projects\p01
PRINTED BY: A50188 02/06/03 03:29:28 PM
FILENAME: h:\cad\N.L.R.DWG\PRJ-WIDE\Railway Protection\Government\WRRP112.dgn
Maps reproduced with permission of the Director of Lands. (C) Hong Kong Government.

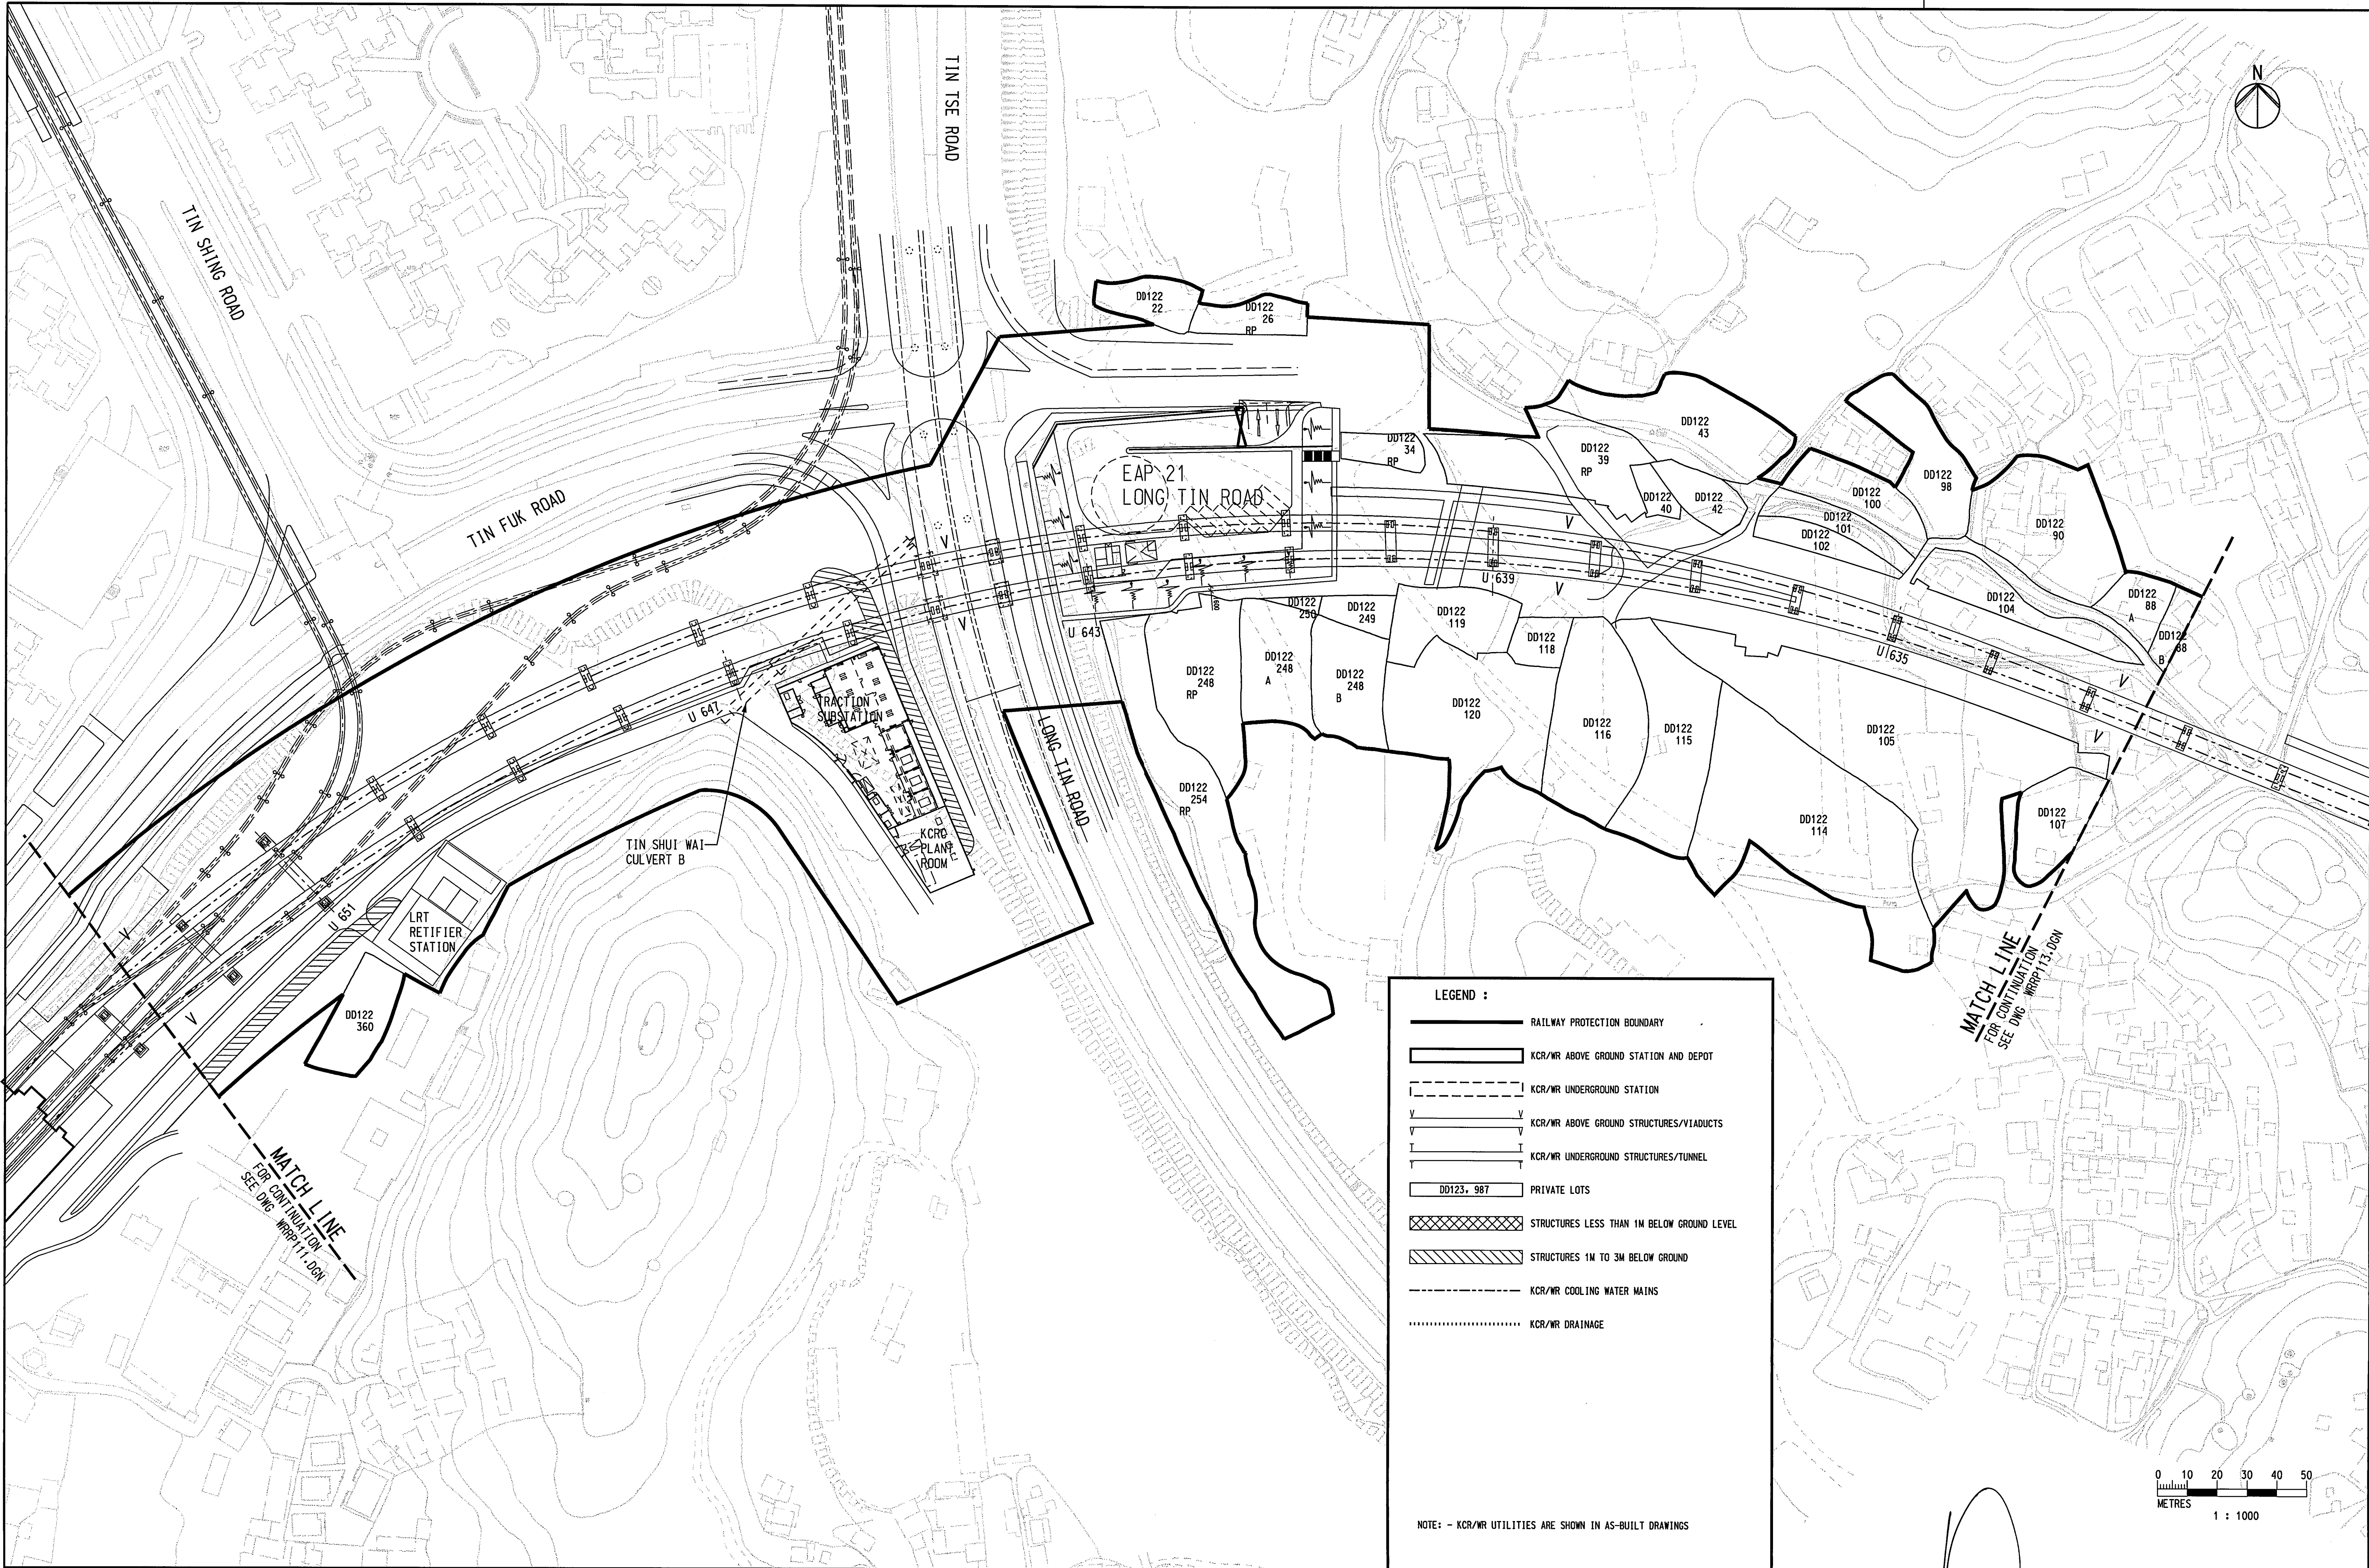

REV	DATE	BY	SUB	APP	DESCRIPTION
1	02JUN2003	SN	ADM	LSC	SECOND ISSUE
2	08NOV2002	SN	ADM	LSC	FIRST ISSUE

DESIGNED BY SN
DRAWN BY M. K. CHUNG
CHECKED BY ADM
IN CHARGE LSC
DATE

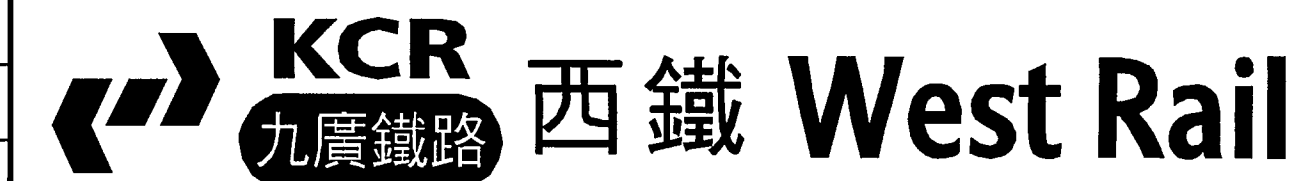

AREA NUMBER 3 OF THE SCHEDULED AREAS
FIFTH SCHEDULE
BUILDINGS ORDINANCE (CAP. 123)

RAILWAY LINES OF THE
KOWLOON - CANTON RAILWAY CORPORATION
- WEST RAIL (PHASE 1)
RAILWAY PROTECTION PLAN

Signed:
(Michael M Y Suen)
Secretary for Housing, Planning and Lands
Date: 6 JUN 2003

CADD FILE NO WRRP112.DGN	CADD DATE 29JUL2002
SCALE 1:1000 @ A1	
DRAWING NUMBER KCR/WR/RP/112	
SHEET NO 12	STAGE CODE REV 1