


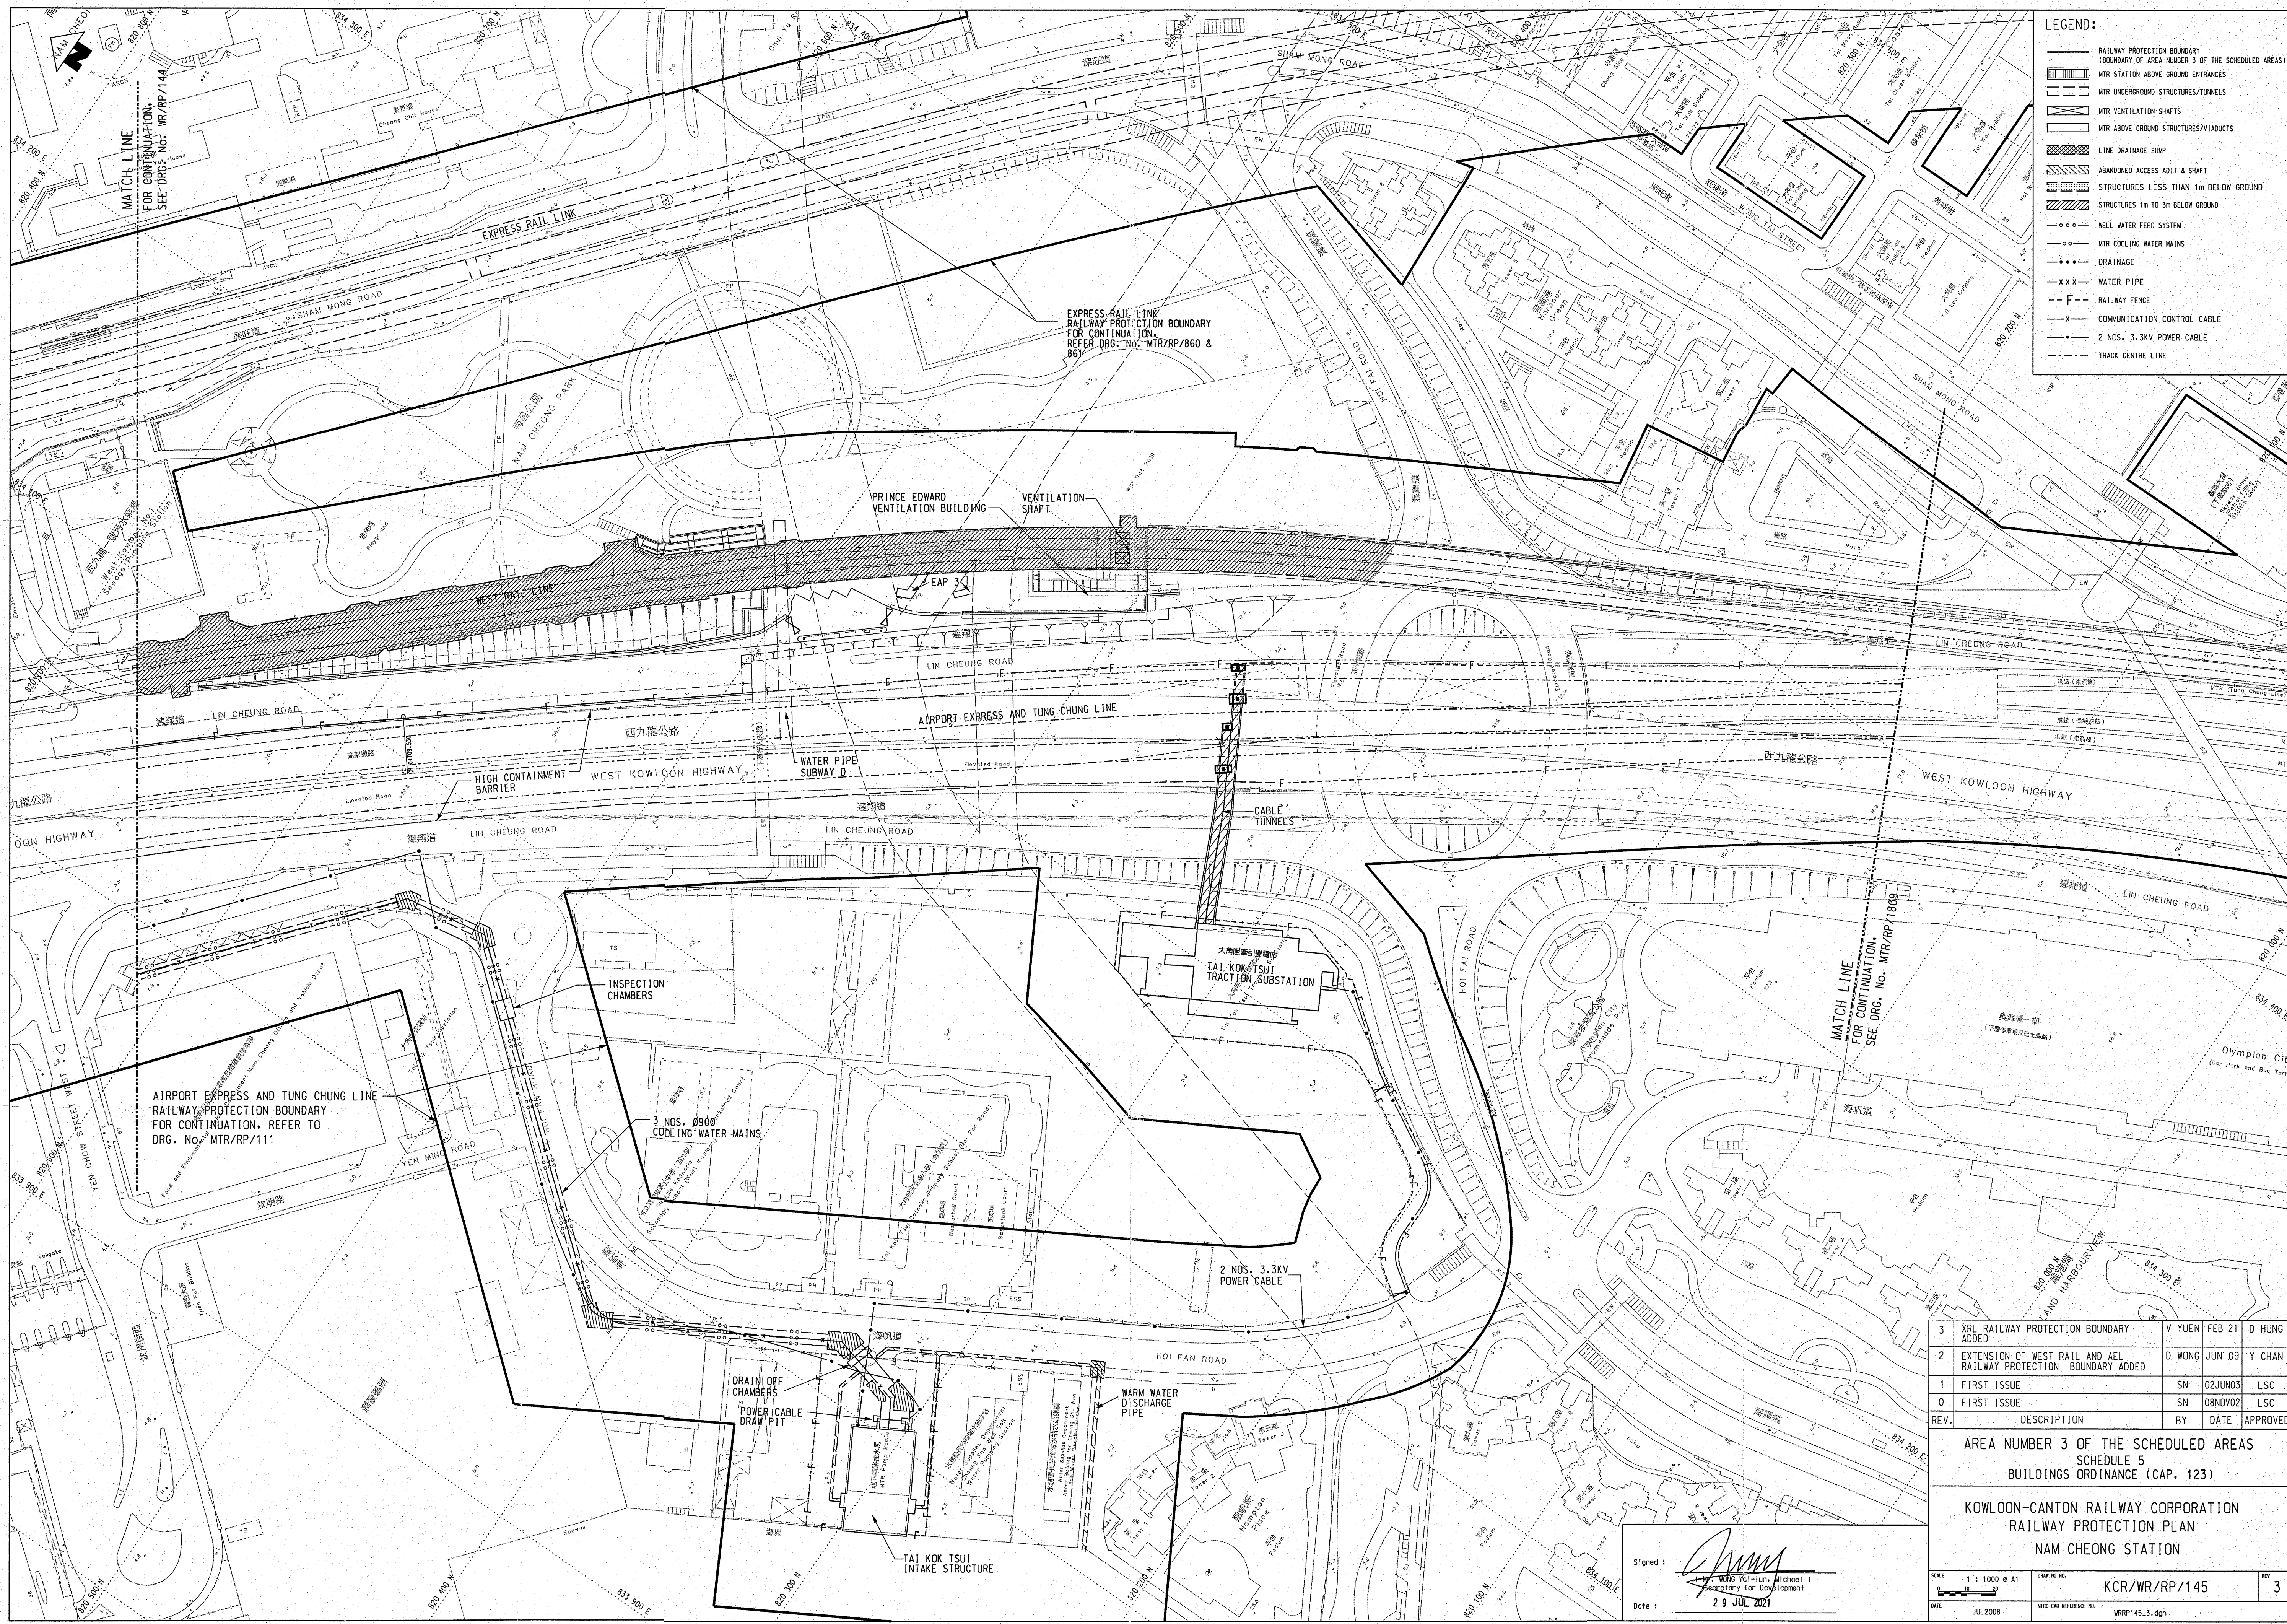

- LEGEND:
- RAILWAY PROTECTION BOUNDARY (BOUNDARY OF AREA NUMBER 3 OF THE SCHEDULED AREAS)
 - MTR STATION ABOVE GROUND ENTRANCES
 - MTR UNDERGROUND STRUCTURES/TUNNELS
 - MTR VENTILATION SHAFTS
 - MTR ABOVE GROUND STRUCTURES/VIA-DUCTS
 - LINE DRAINAGE SUMP
 - ABANDONED ACCESS ADIT & SHAFT
 - STRUCTURES LESS THAN 1m BELOW GROUND
 - STRUCTURES 1m TO 3m BELOW GROUND
 - WELL WATER FEED SYSTEM
 - MTR COOLING WATER MAINS
 - DRAINAGE
 - WATER PIPE
 - RAILWAY FENCE
 - COMMUNICATION CONTROL CABLE
 - 2 NOS. 3.3KV POWER CABLE
 - TRACK CENTRE LINE

3	XRL RAILWAY PROTECTION BOUNDARY ADDED	V YUEN	FEB 21	D HUNG
2	EXTENSION OF WEST RAIL AND AEL RAILWAY PROTECTION BOUNDARY ADDED	D WONG	JUN 09	Y CHAN
1	FIRST ISSUE	SN	02JUN03	LSC
0	FIRST ISSUE	SN	08NOV02	LSC
REV.	DESCRIPTION	BY	DATE	APPROVED

AREA NUMBER 3 OF THE SCHEDULED AREAS
SCHEDULE 5
BUILDINGS ORDINANCE (CAP. 123)

KOWLOON-CANTON RAILWAY CORPORATION
RAILWAY PROTECTION PLAN
NAM CHEONG STATION

Signed:
WONG Wei-lun, Michael I
Secretary for Development
Date: 29 JUL 2021

SCALE	1 : 1000 @ A1	DRAWING NO.	KCR/WR/RP/145	REV	3
DATE	JUL 2008	WTC CAD REFERENCE NO.	WRP145_3.dgn		