


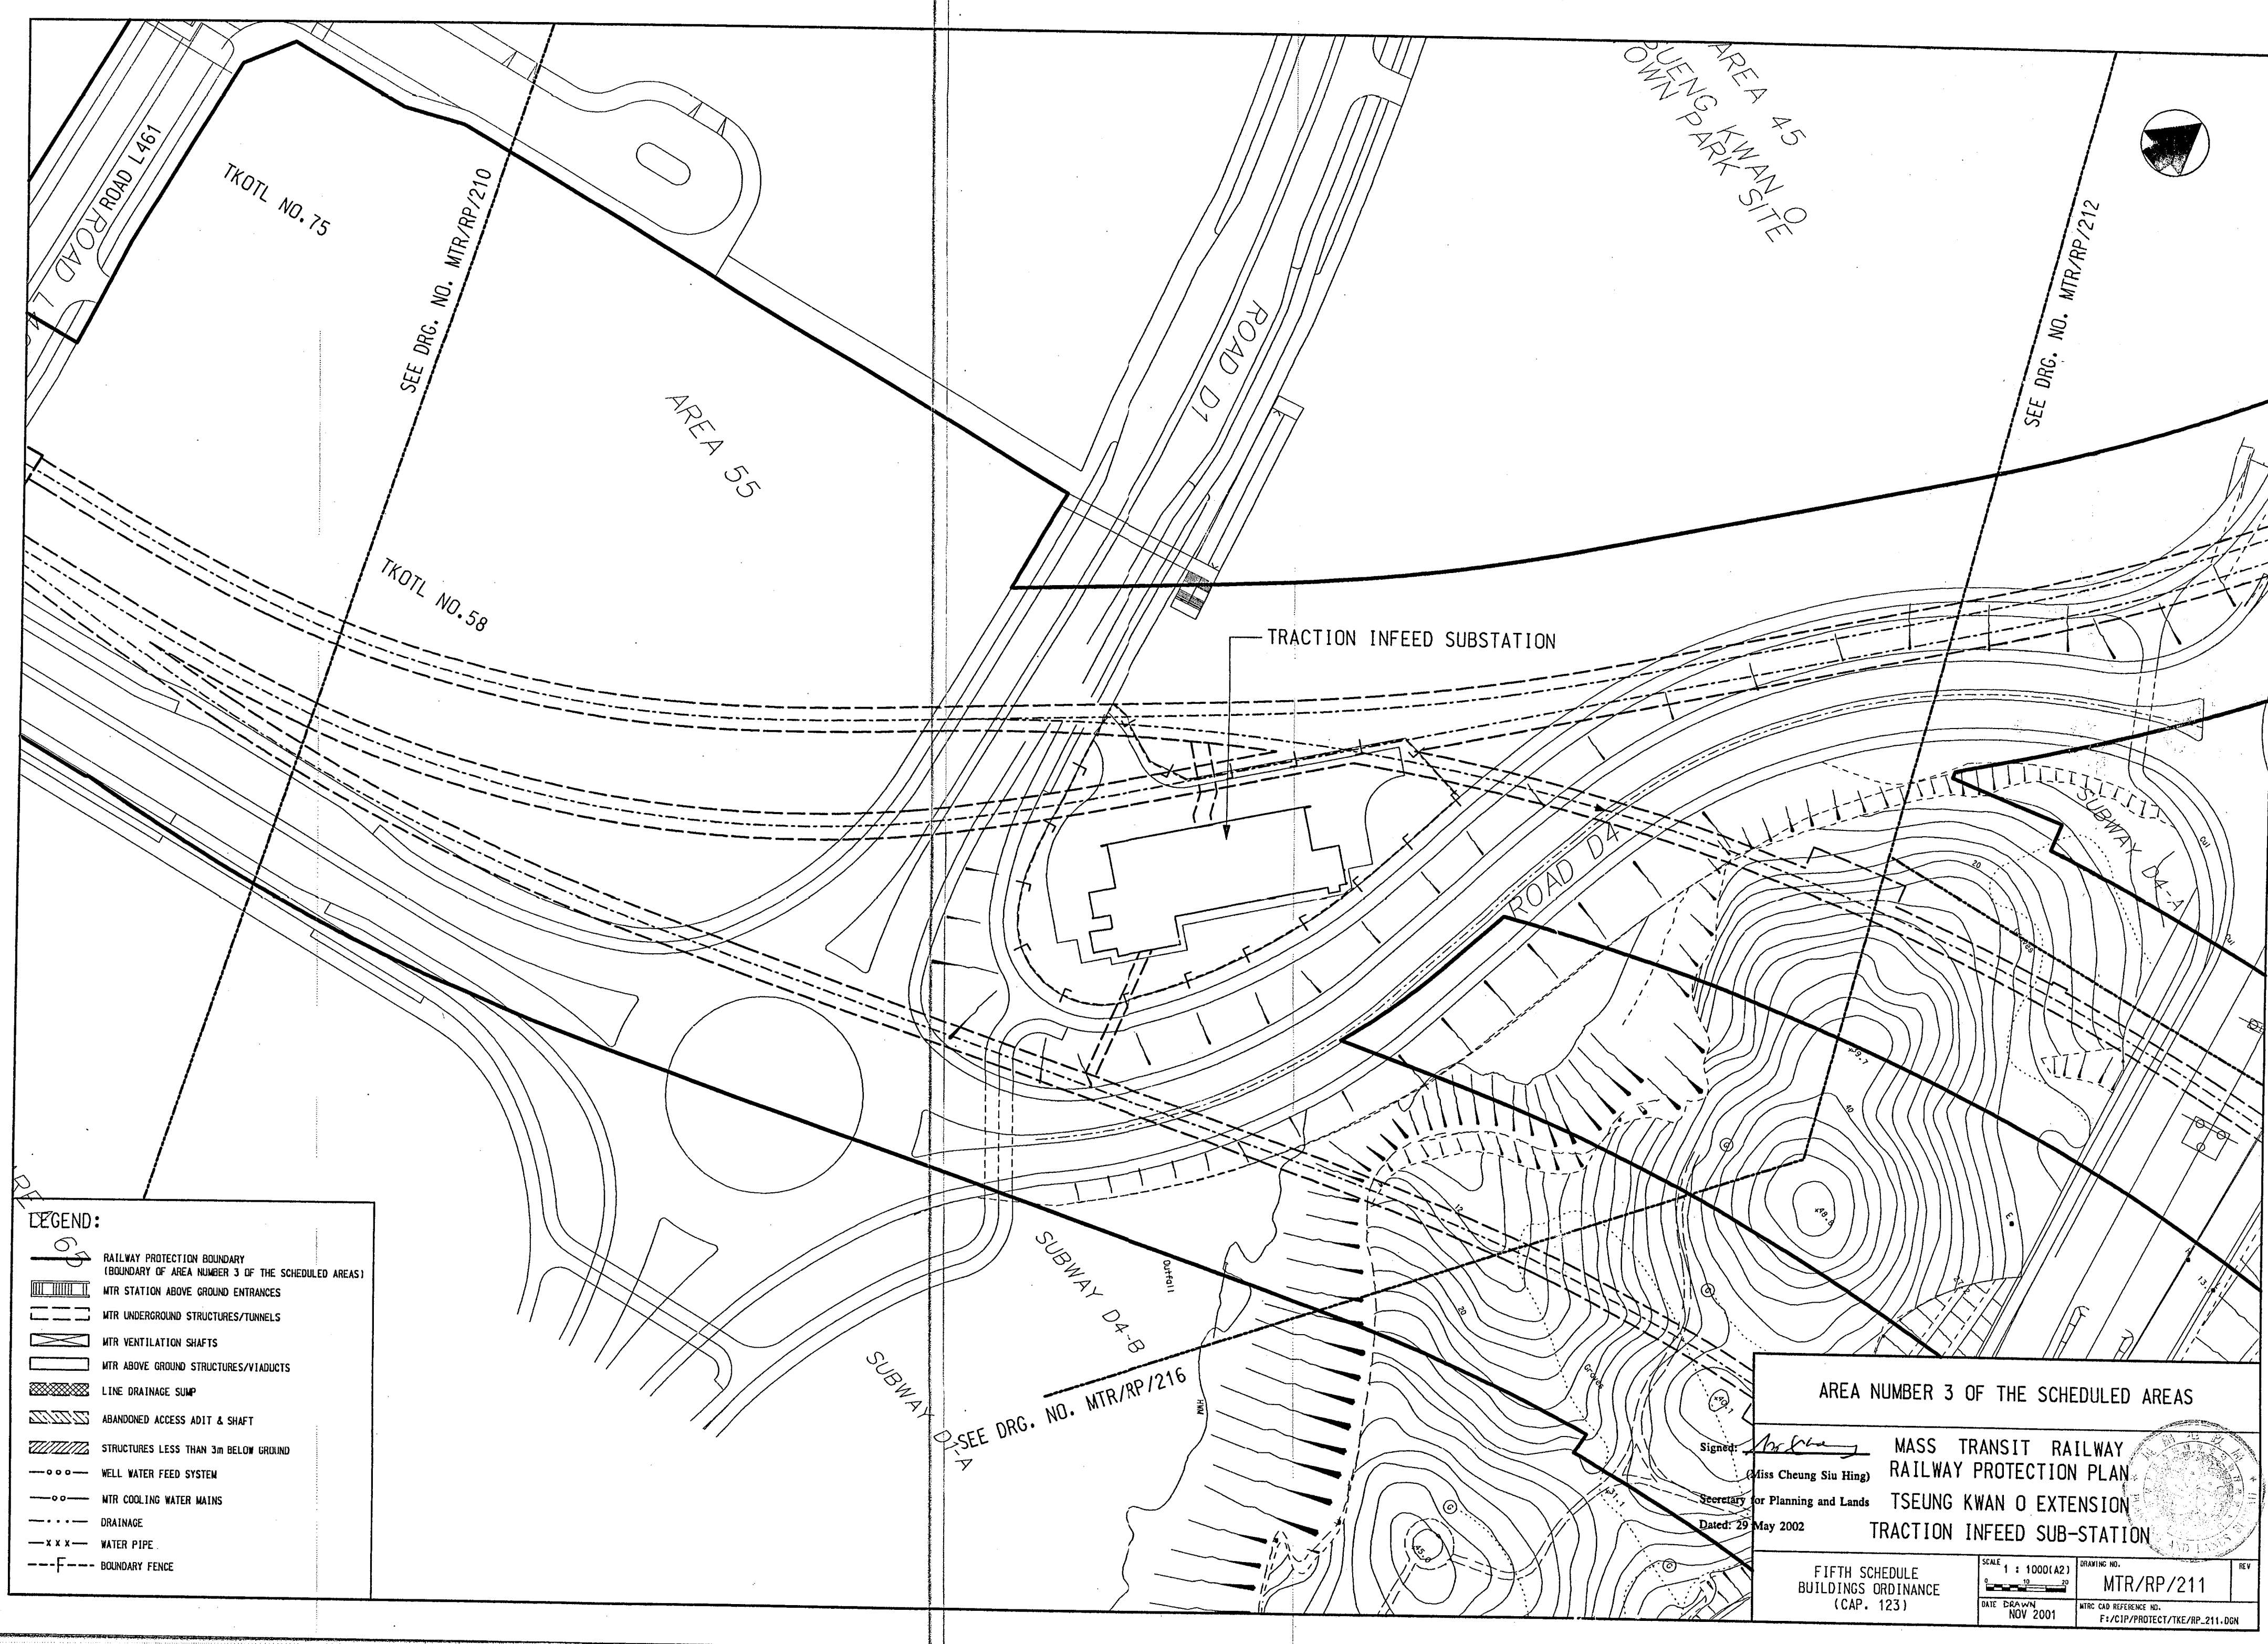

- LEGEND:
- RAILWAY PROTECTION BOUNDARY (BOUNDARY OF AREA NUMBER 3 OF THE SCHEDULED AREAS)
 - MTR STATION ABOVE GROUND ENTRANCES
 - MTR UNDERGROUND STRUCTURES/TUNNELS
 - MTR VENTILATION SHAFTS
 - MTR ABOVE GROUND STRUCTURES/VIADUCTS
 - LINE DRAINAGE SUMP
 - ABANDONED ACCESS ADIT & SHAFT
 - STRUCTURES LESS THAN 3m BELOW GROUND
 - WELL WATER FEED SYSTEM
 - MTR COOLING WATER MAINS
 - DRAINAGE
 - WATER PIPE
 - BOUNDARY FENCE

AREA NUMBER 3 OF THE SCHEDULED AREAS

MASS TRANSIT RAILWAY
RAILWAY PROTECTION PLAN
TSEUNG KWAN O EXTENSION
TRACTION INFED SUB-STATION

Signed: *Ng Cheung Siu Hing*
Secretary for Planning and Lands
Dated: 25 May 2002

FIFTH SCHEDULE
BUILDINGS ORDINANCE
(CAP. 123)

SCALE 1 : 1000 (A2)

DRAWN: NOV 2001

DATE: NOV 2001

PROJECT: F5/CIP/PROTECT/TSE/RP-211-001

MTR/RP/211

REV