
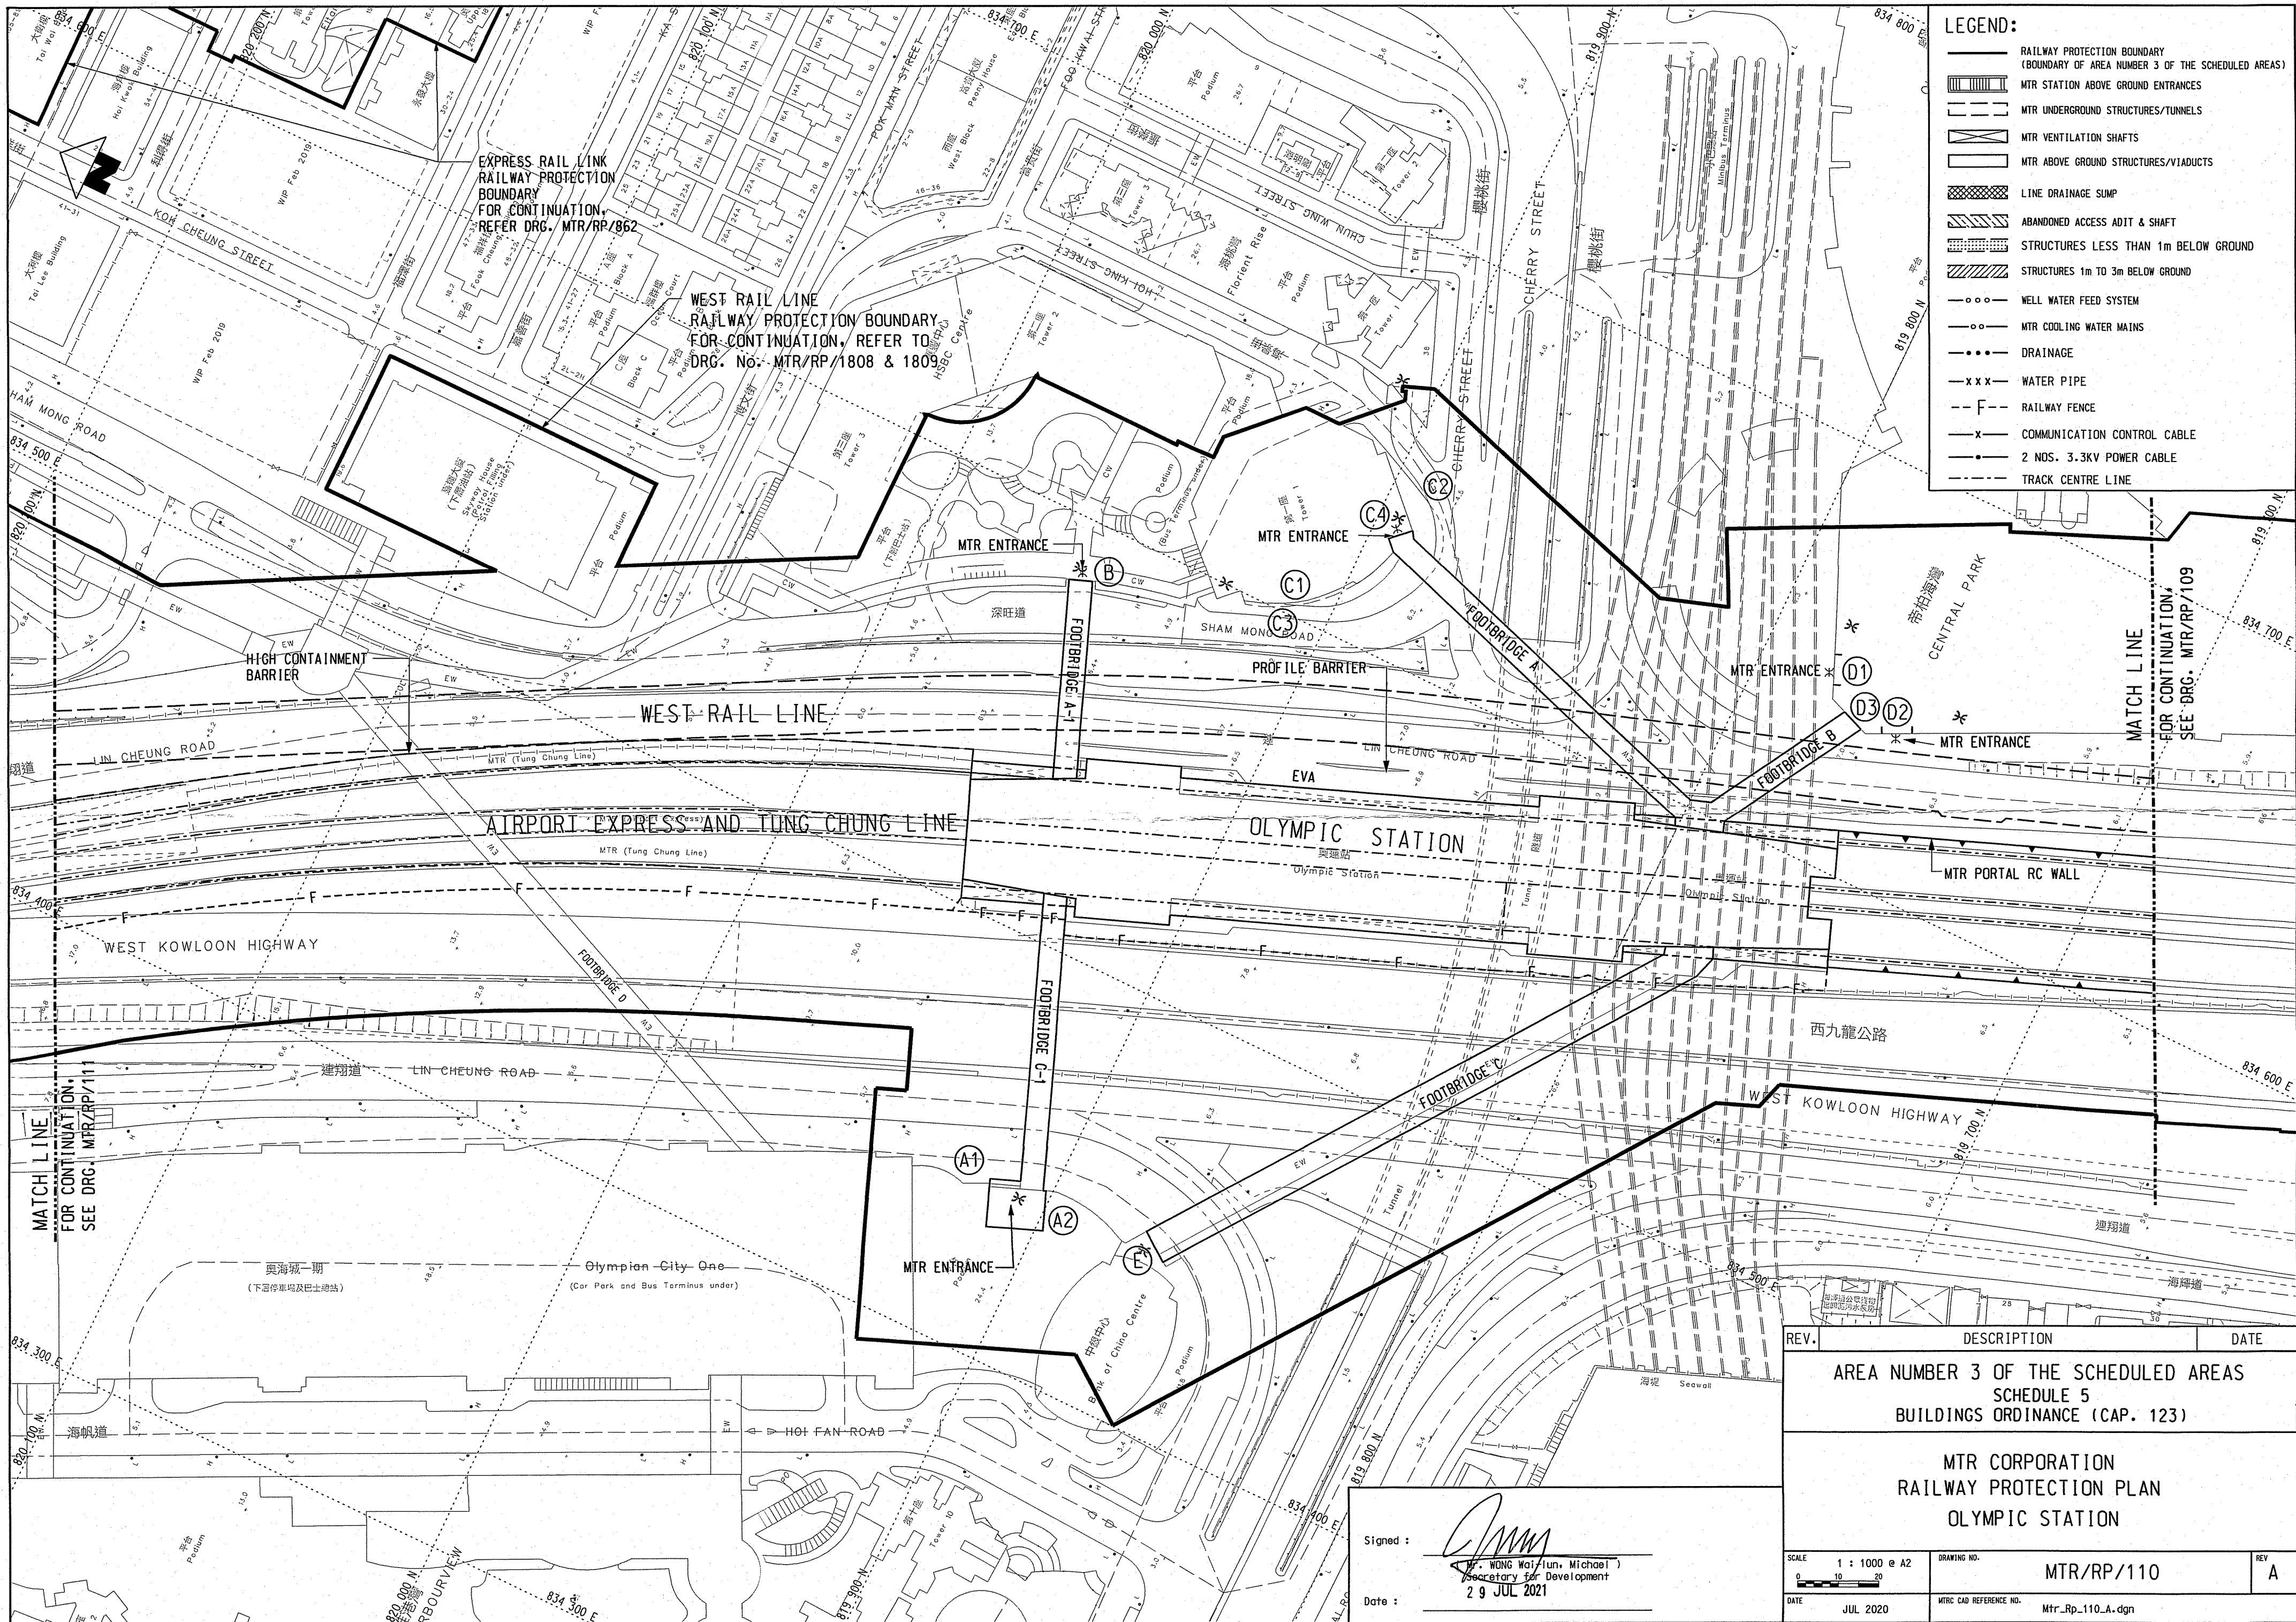


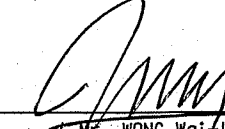

- LEGEND:**
- RAILWAY PROTECTION BOUNDARY (BOUNDARY OF AREA NUMBER 3 OF THE SCHEDULED AREAS)
 - MTR STATION ABOVE GROUND ENTRANCES
 - MTR UNDERGROUND STRUCTURES/TUNNELS
 - MTR VENTILATION SHAFTS
 - MTR ABOVE GROUND STRUCTURES/VIA-DUCTS
 - LINE DRAINAGE SUMP
 - ABANDONED ACCESS ADIT & SHAFT
 - STRUCTURES LESS THAN 1m BELOW GROUND
 - STRUCTURES 1m TO 3m BELOW GROUND
 - WELL WATER FEED SYSTEM
 - MTR COOLING WATER MAINS
 - DRAINAGE
 - WATER PIPE
 - RAILWAY FENCE
 - COMMUNICATION CONTROL CABLE
 - 2 NOS. 3.3KV POWER CABLE
 - TRACK CENTRE LINE

REV.	DESCRIPTION	DATE
AREA NUMBER 3 OF THE SCHEDULED AREAS SCHEDULE 5 BUILDINGS ORDINANCE (CAP. 123)		
MTR CORPORATION RAILWAY PROTECTION PLAN OLYMPIC STATION		
SCALE 1 : 1000 @ A2 0 10 20	DRAWING NO. MTR/RP/110	REV A
DATE JUL 2020	MTR CAD REFERENCE NO. Mtr_Rp_110_A.dgn	

Signed : 
Mr. WONG Wai-lun, Michael
Secretary for Development
29 JUL 2021
Date :