


LEGEND:

- RAILWAY PROTECTION BOUNDARY
(BOUNDARY OF AREA NUMBER 3 OF THE SCHEDULED AREAS)
- MTR STATION ABOVE GROUND ENTRANCES
- MTR UNDERGROUND STRUCTURES/TUNNELS
- MTR VENTILATION SHAFTS
- MTR ABOVE GROUND STRUCTURES/VIADUCTS
- LINE DRAINAGE SUMP
- ABANDONED ACCESS ADIT & SHAFT
- STRUCTURES LESS THAN 3m BELOW GROUND
- WELL WATER FEED SYSTEM
- MTR COOLING WATER MAINS
- DRAINAGE
- WATER PIPE
- RAILWAY FENCE TYPE F1

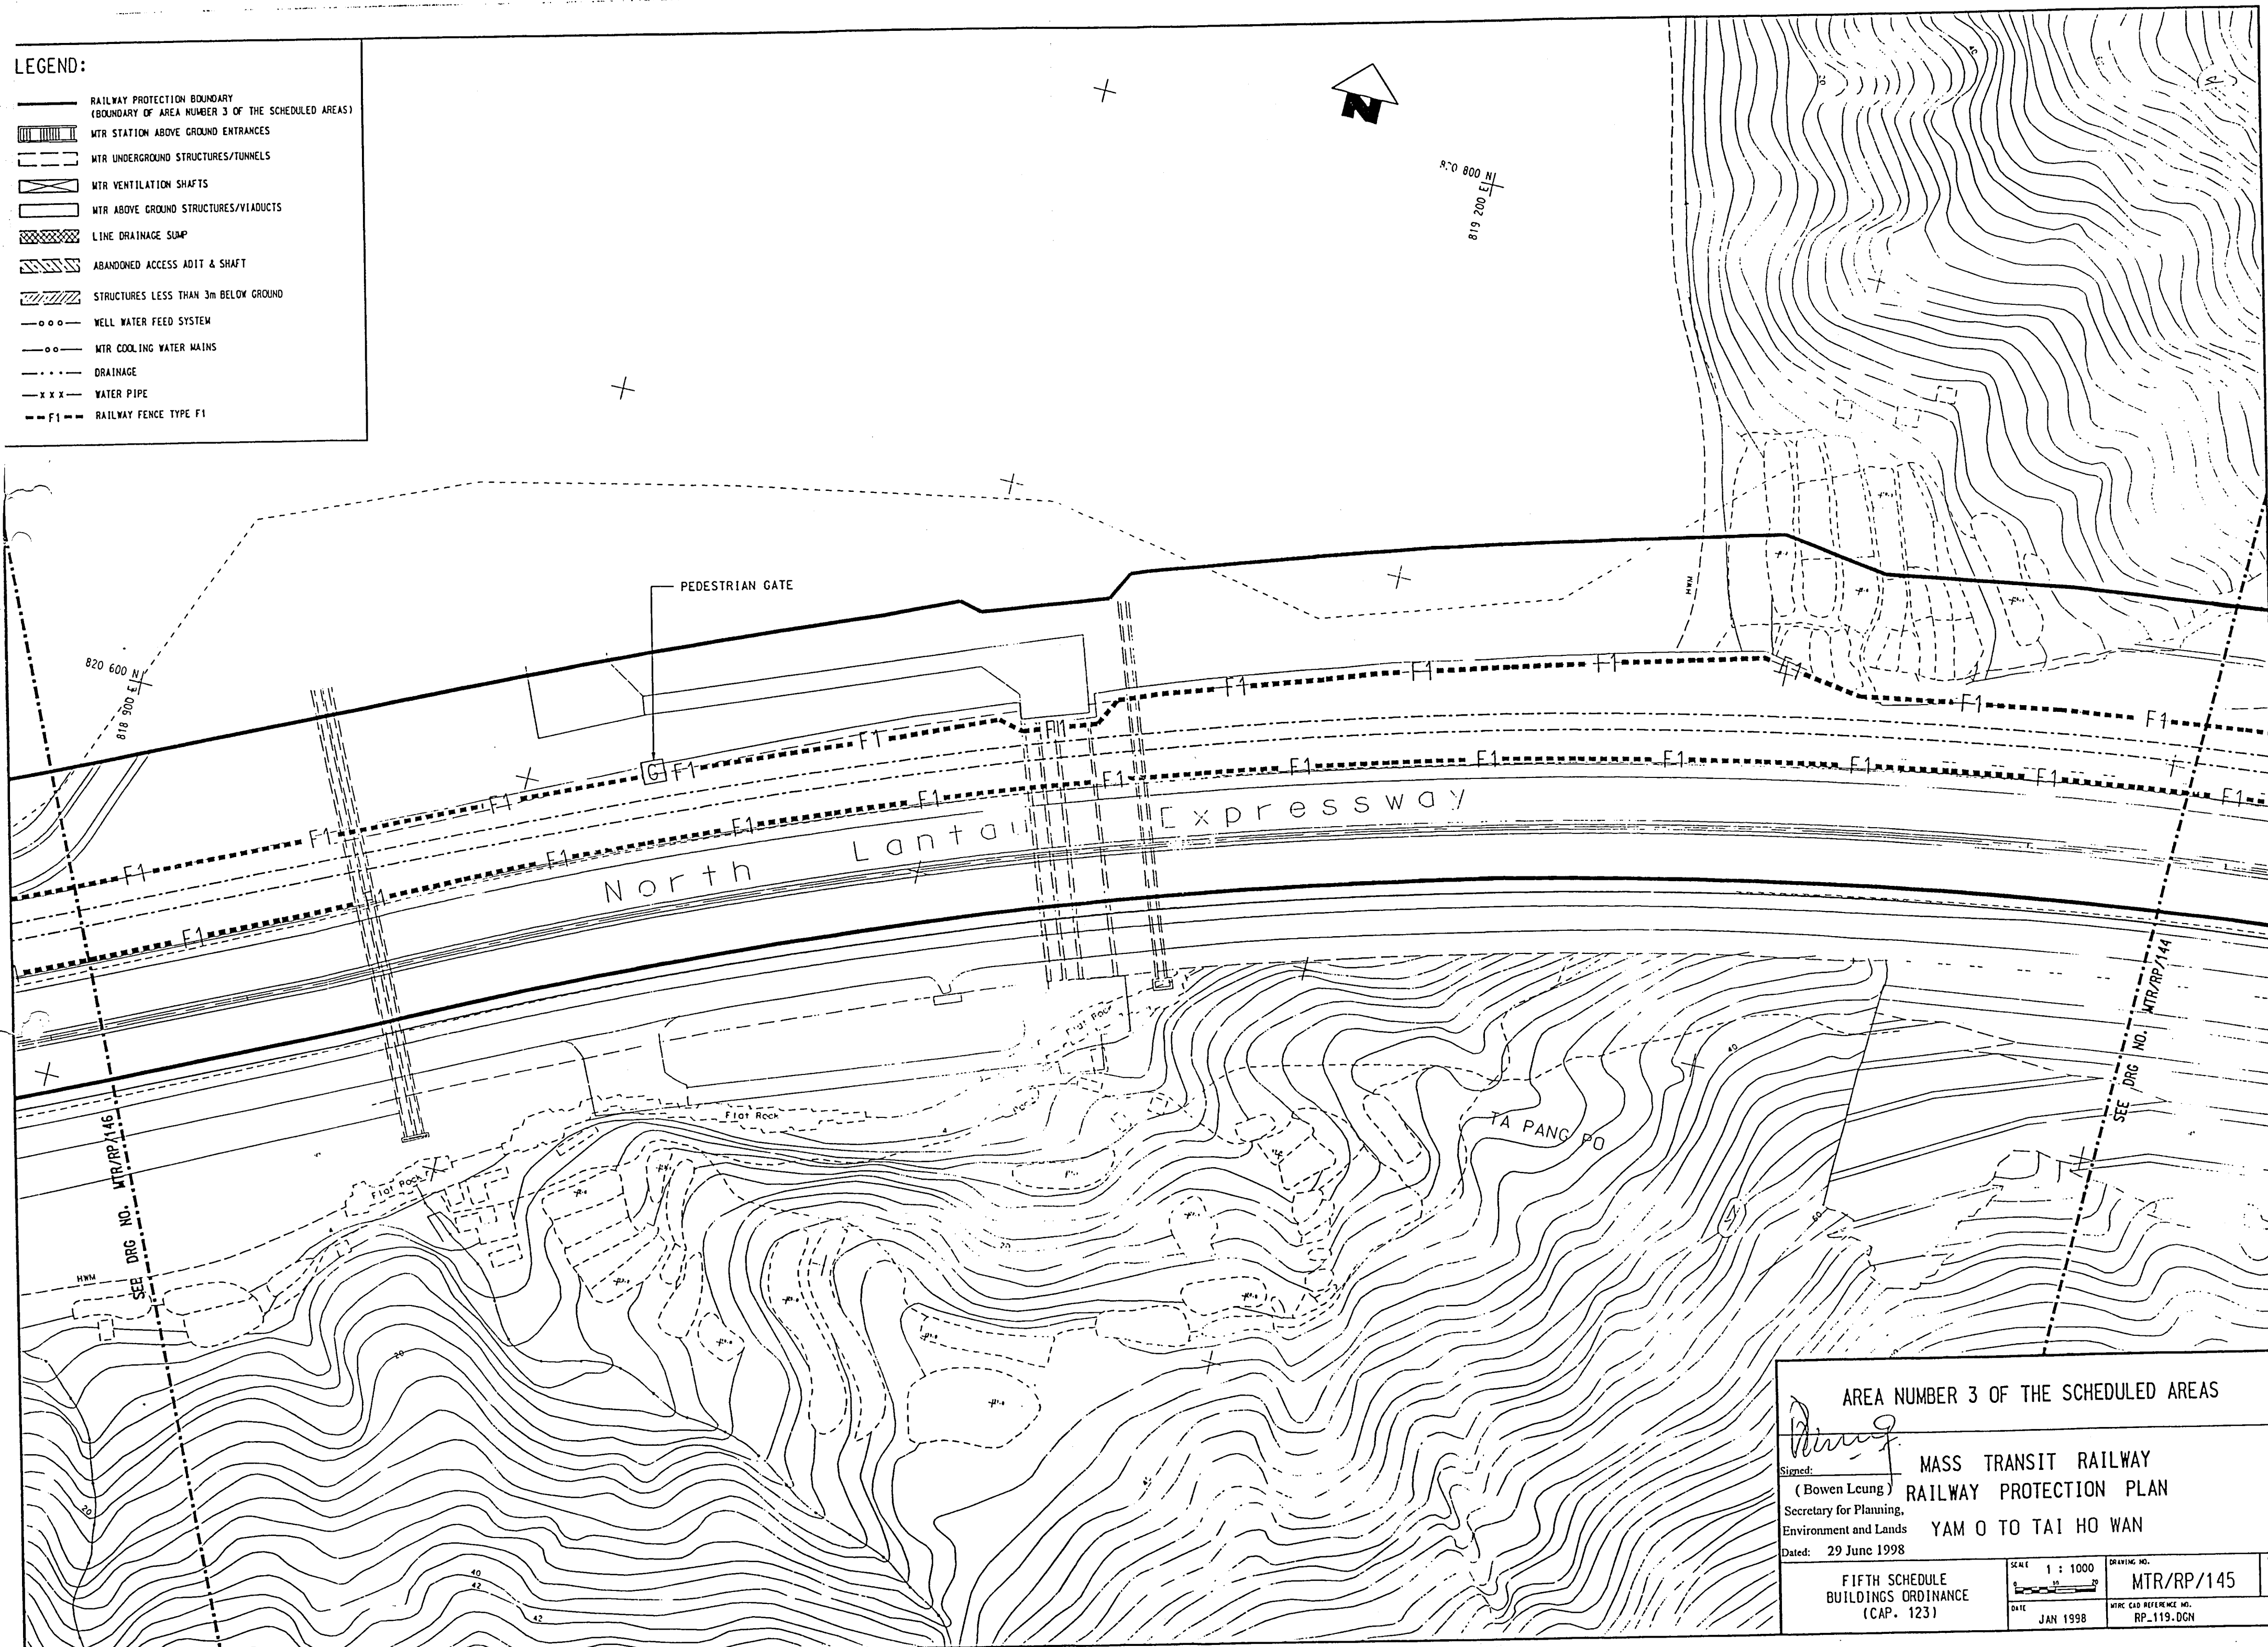

AREA NUMBER 3 OF THE SCHEDULED AREAS

Signed: *Bowen Leung*
(Bowen Leung)

Secretary for Planning,
Environment and Lands

Dated: 29 June 1998

MASS TRANSIT RAILWAY
RAILWAY PROTECTION PLAN
YAM O TO TAI HO WAN

FIFTH SCHEDULE
BUILDINGS ORDINANCE
(CAP. 123)

SCALE 1 : 1000
DATE JAN 1998

DRAWING NO.
MTR/RP/145
MTR CAD REFERENCE NO.
RP_119.DGN

119