
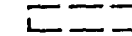
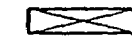
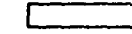
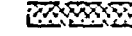
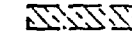
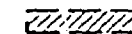
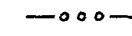
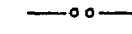
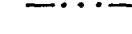
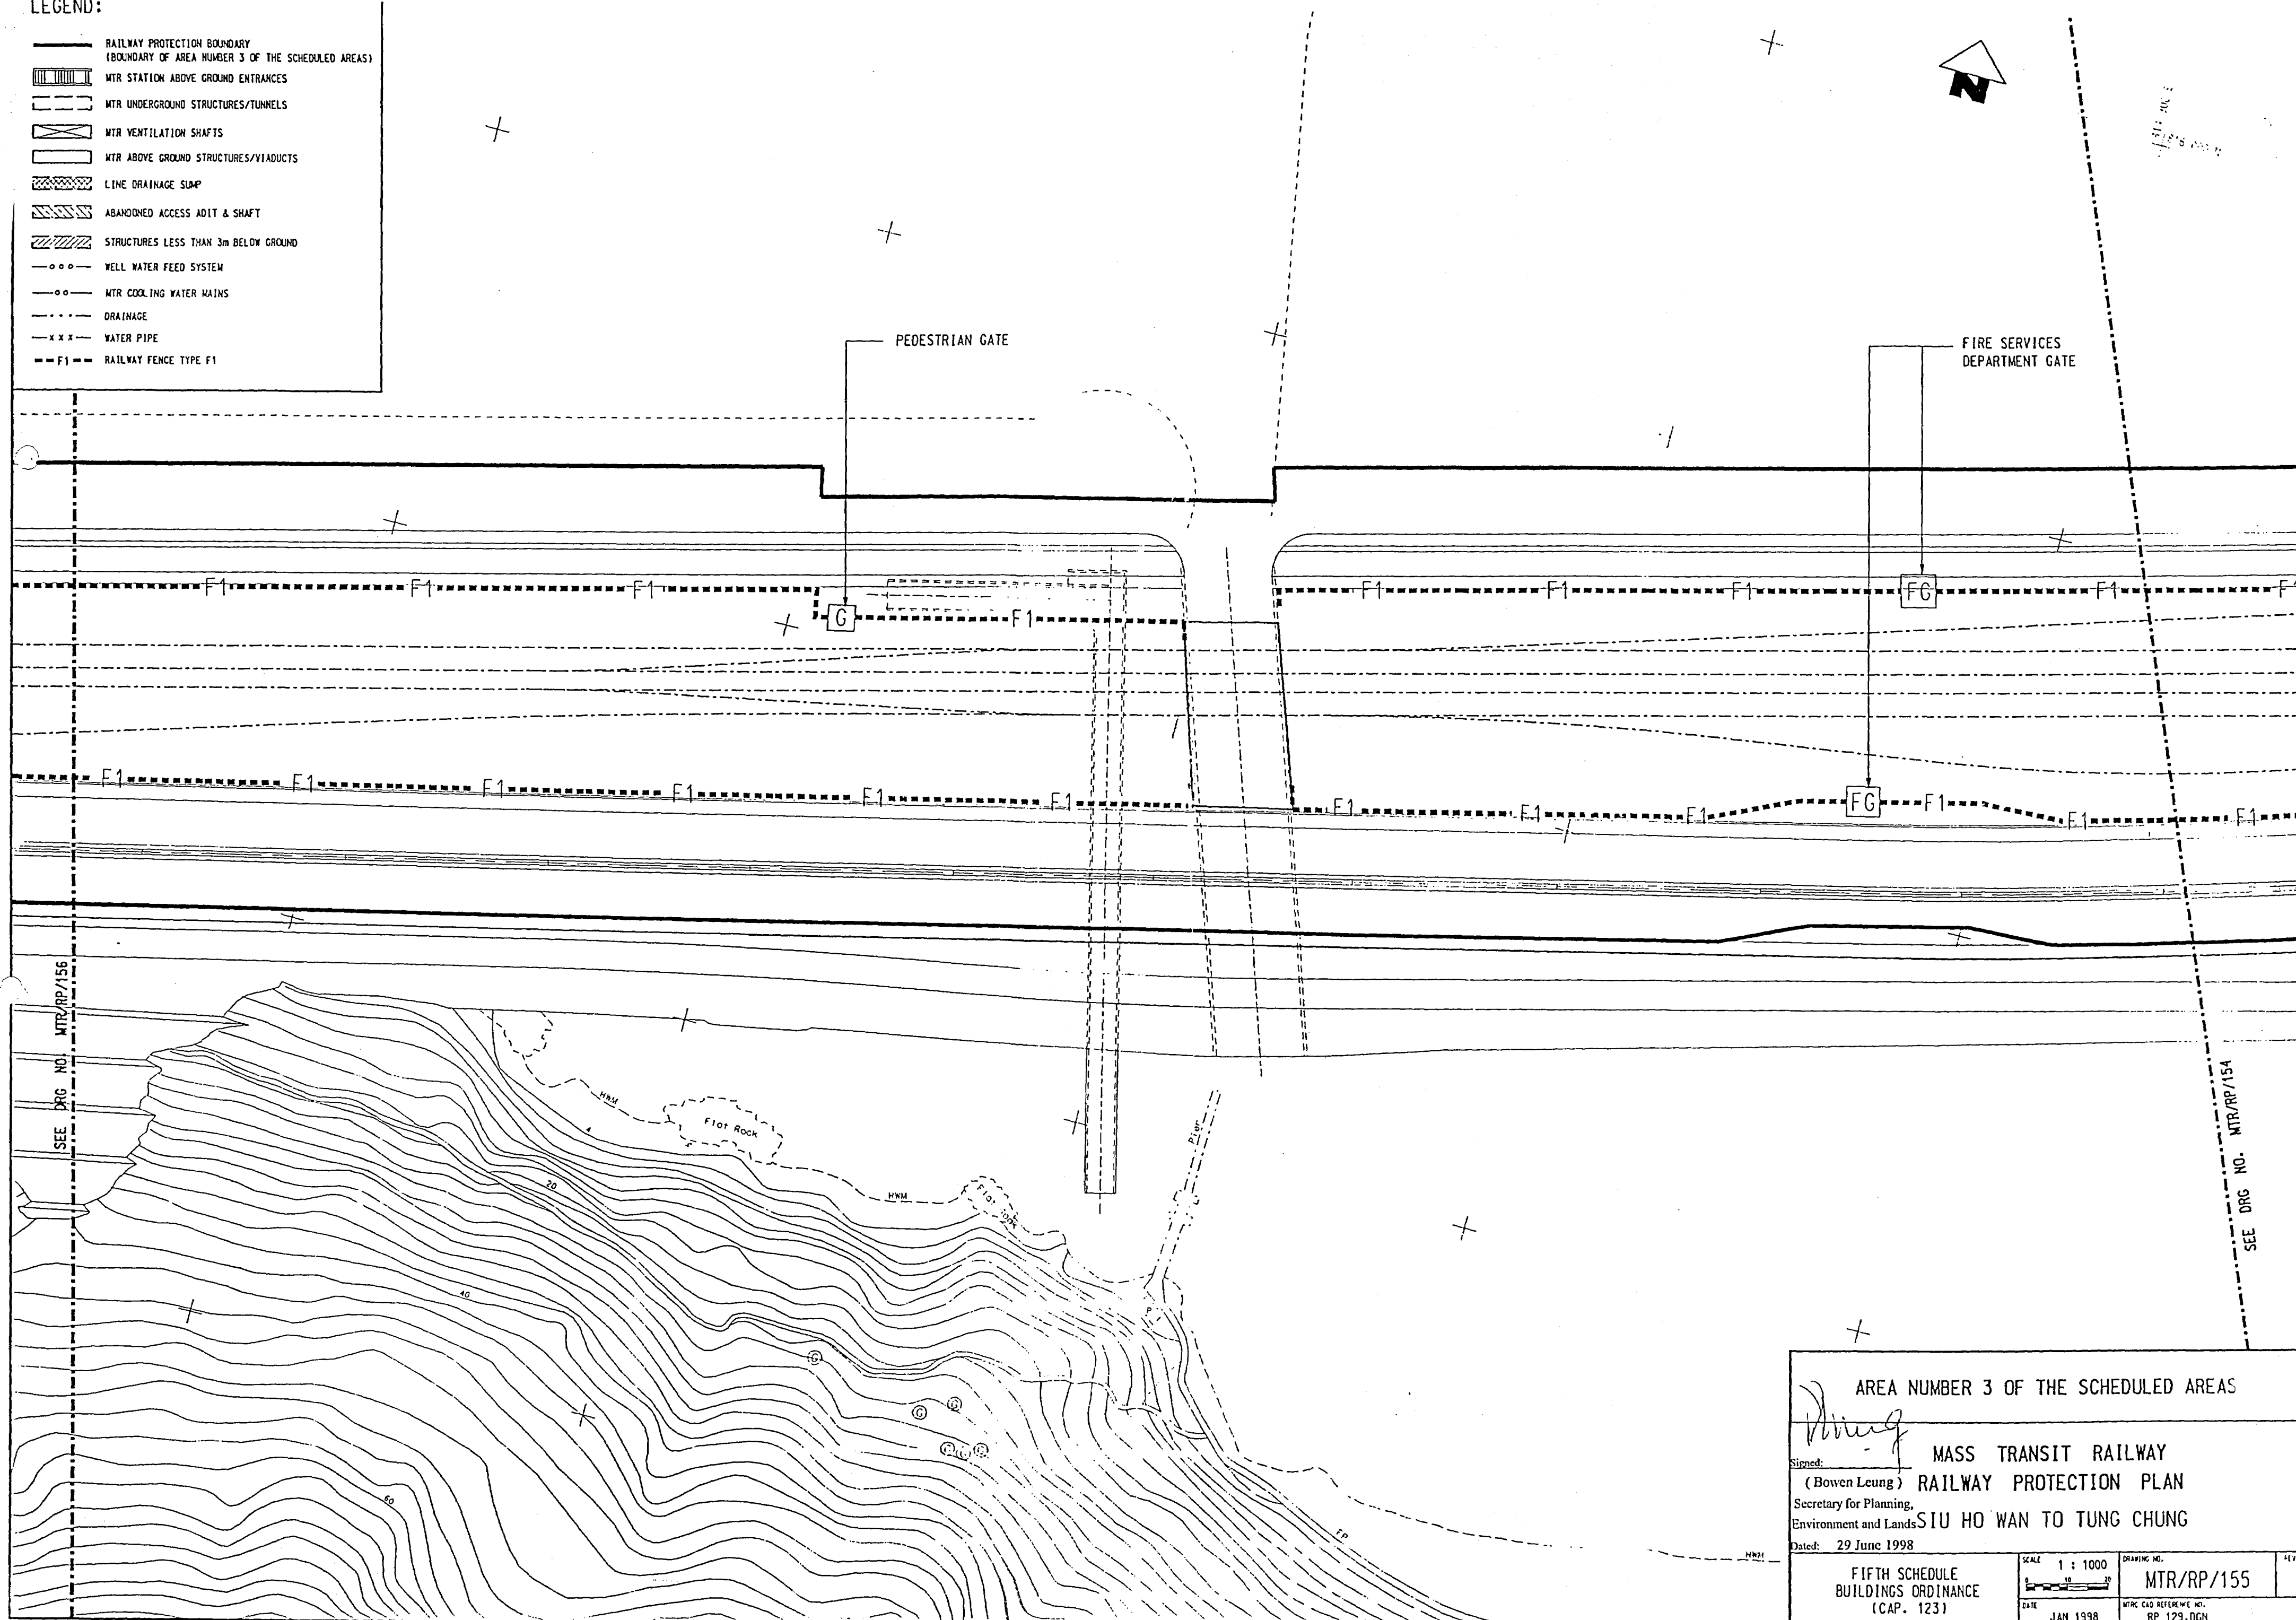
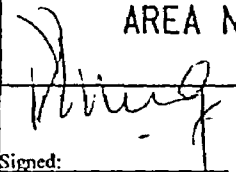


LEGEND:

-  RAILWAY PROTECTION BOUNDARY (BOUNDARY OF AREA NUMBER 3 OF THE SCHEDULED AREAS)
-  MTR STATION ABOVE GROUND ENTRANCES
-  MTR UNDERGROUND STRUCTURES/TUNNELS
-  MTR VENTILATION SHAFTS
-  MTR ABOVE GROUND STRUCTURES/VIADUCTS
-  LINE DRAINAGE SUMP
-  ABANDONED ACCESS ADIT & SHAFT
-  STRUCTURES LESS THAN 3m BELOW GROUND
-  WELL WATER FEED SYSTEM
-  MTR COOLING WATER MAINS
-  DRAINAGE
-  WATER PIPE
-  RAILWAY FENCE TYPE F1

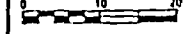

|   |   |                                  |                  |
|---|---|----------------------------------|------------------|
| AREA NUMBER 3 OF THE SCHEDULED AREAS   |   |                                  |                  |
| <br>Signed: <b>MASS TRANSIT RAILWAY</b><br>(Bowen Leung) RAILWAY PROTECTION PLAN<br>Secretary for Planning,<br>Environment and Lands<br>SIU HO WAN TO TUNG CHUNG<br>Dated: 29 June 1998 |   |                                  |                  |
| FIFTH SCHEDULE<br>BUILDINGS ORDINANCE<br>(CAP. 123)   | SCALE<br>1 : 1000<br> | DRAWING NO.<br><b>MTR/RP/155</b> | DATE<br>JAN 1998 |