


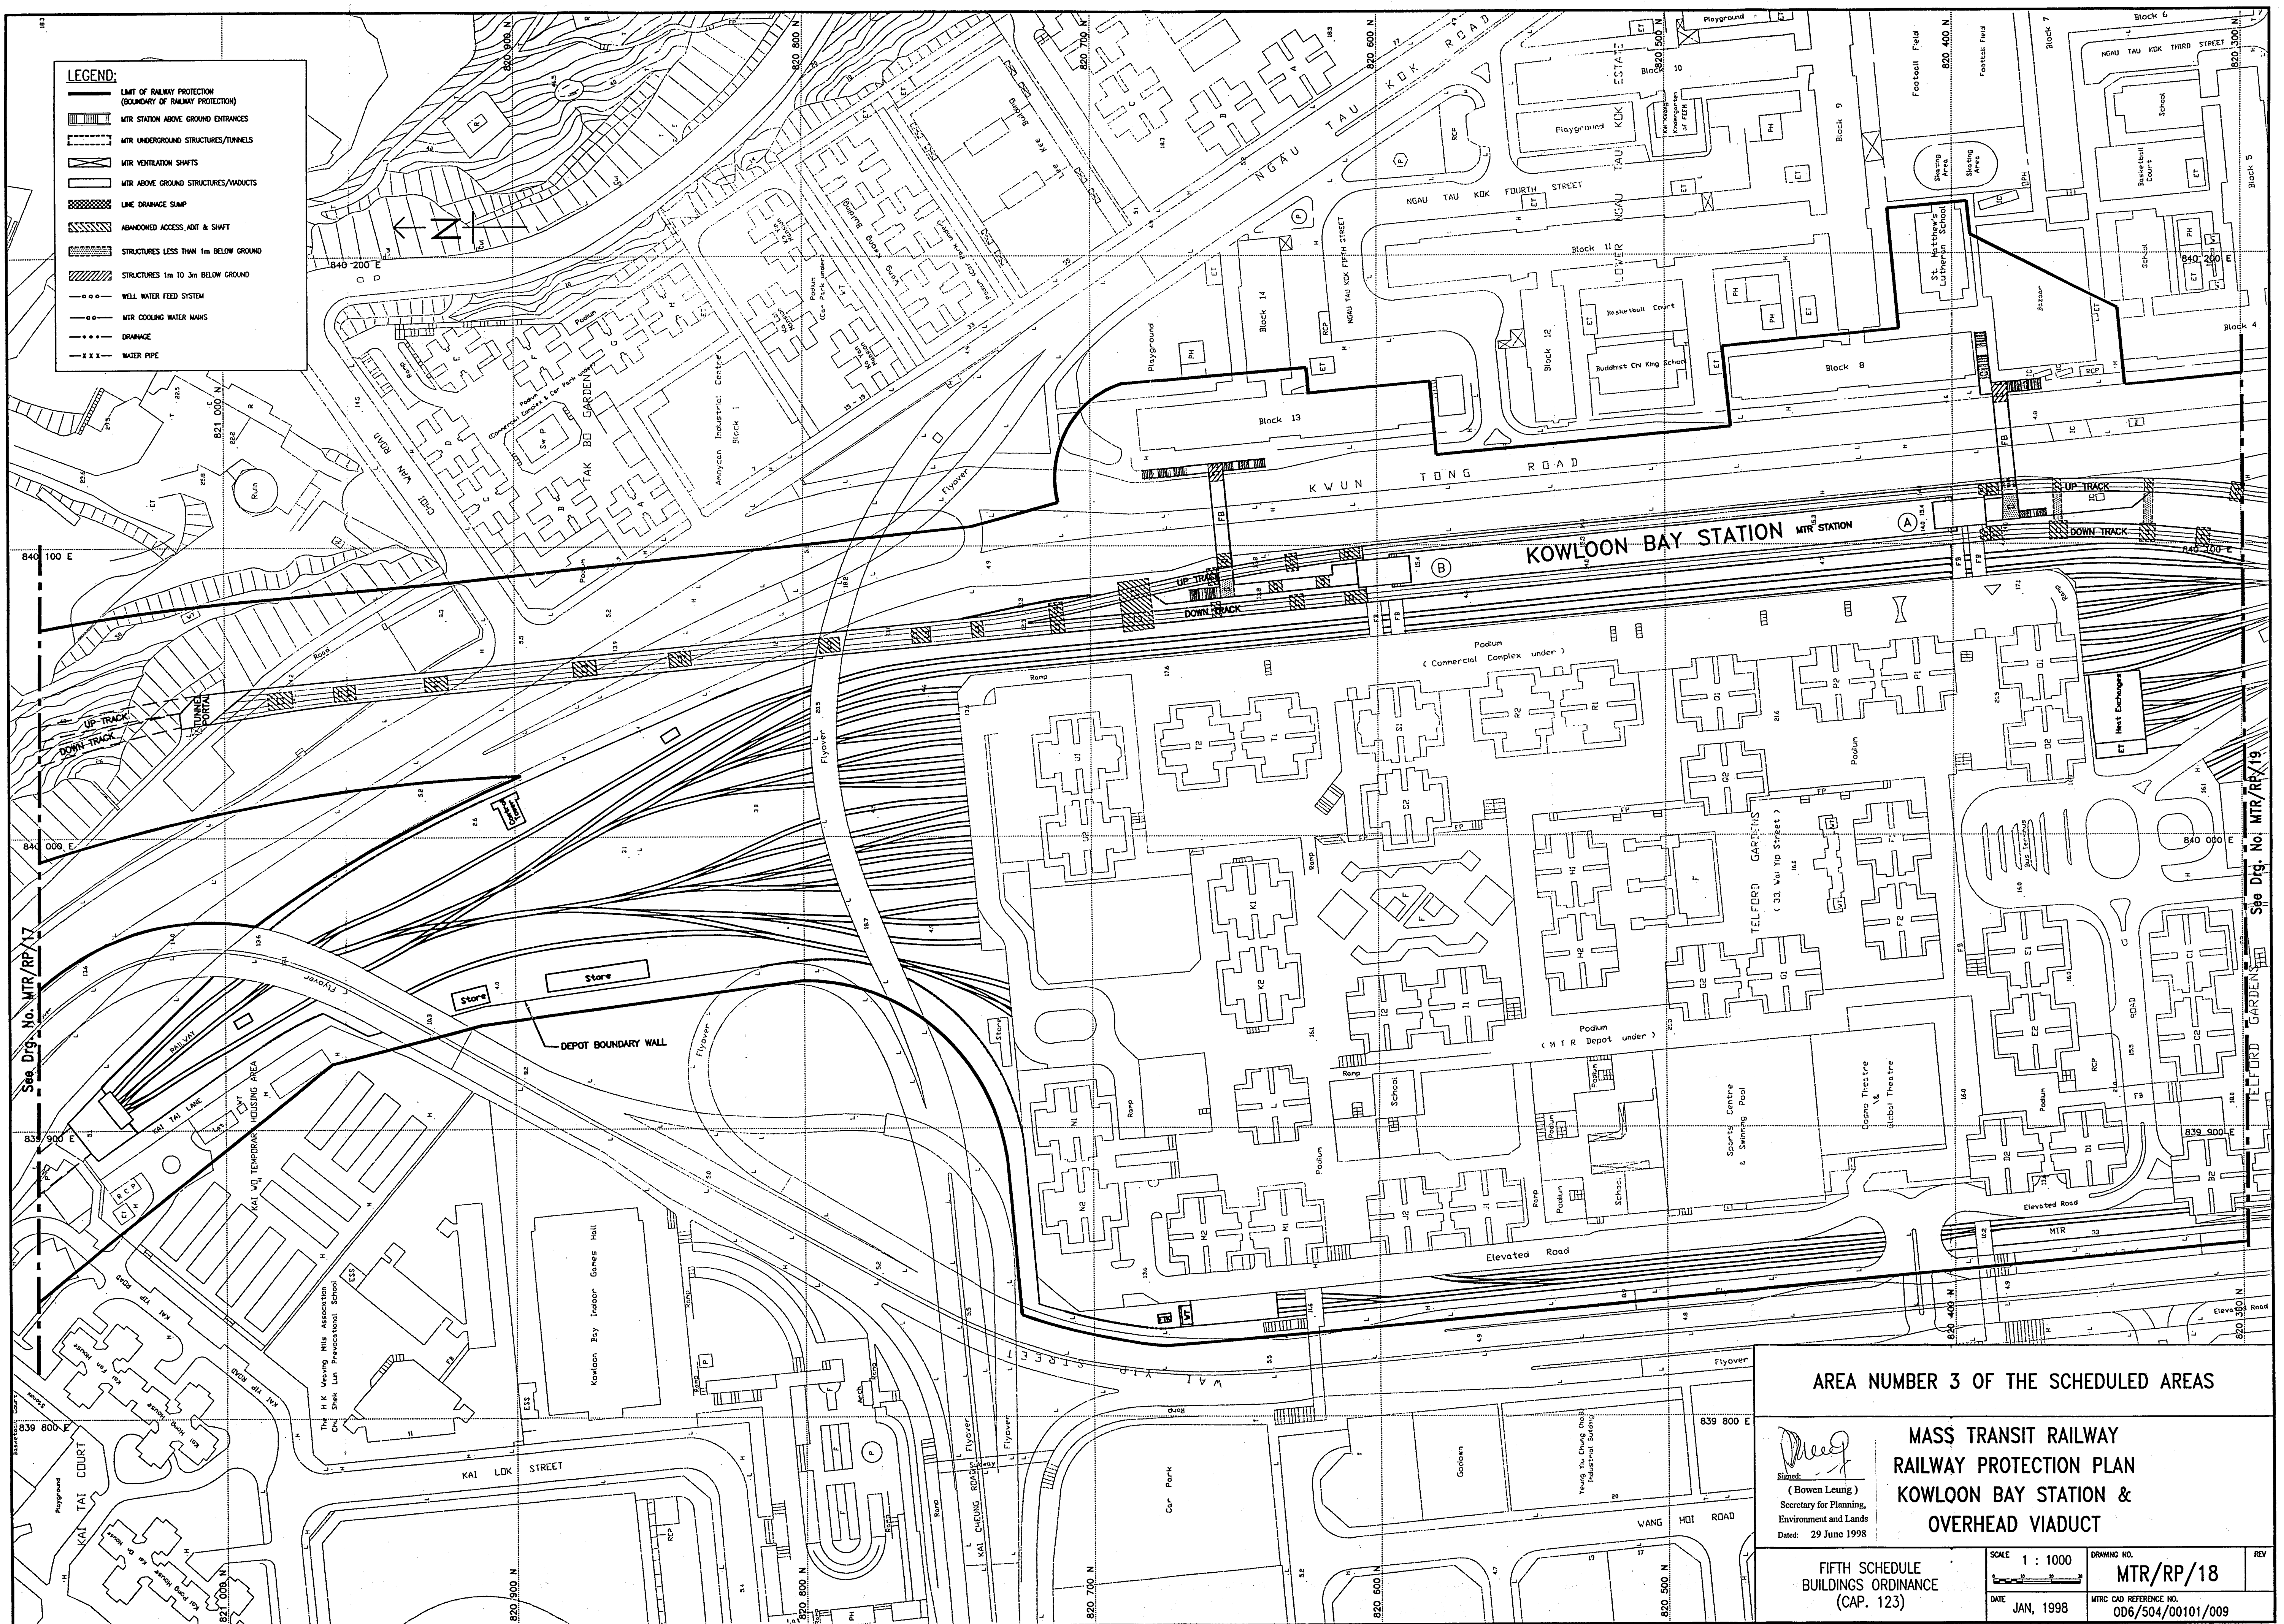

MASS TRANSIT RAILWAY
RAILWAY PROTECTION PLAN
KOWLOON BAY STATION &
OVERHEAD VIADUCT


Signed: _____
(Bowen Leung)
Secretary for Planning
Environment and Land
Dated: 29 June 1995

FIFTH SCHEDULE
BUILDINGS ORDINANCE
(CAP. 123)

SCALE 1 : 1000

DATE JAN, 1998

R/R	DRAWING NO. MTR/RP/18
	MTRC CAD REFERENCE NO. OD6/504/00101/009