






 









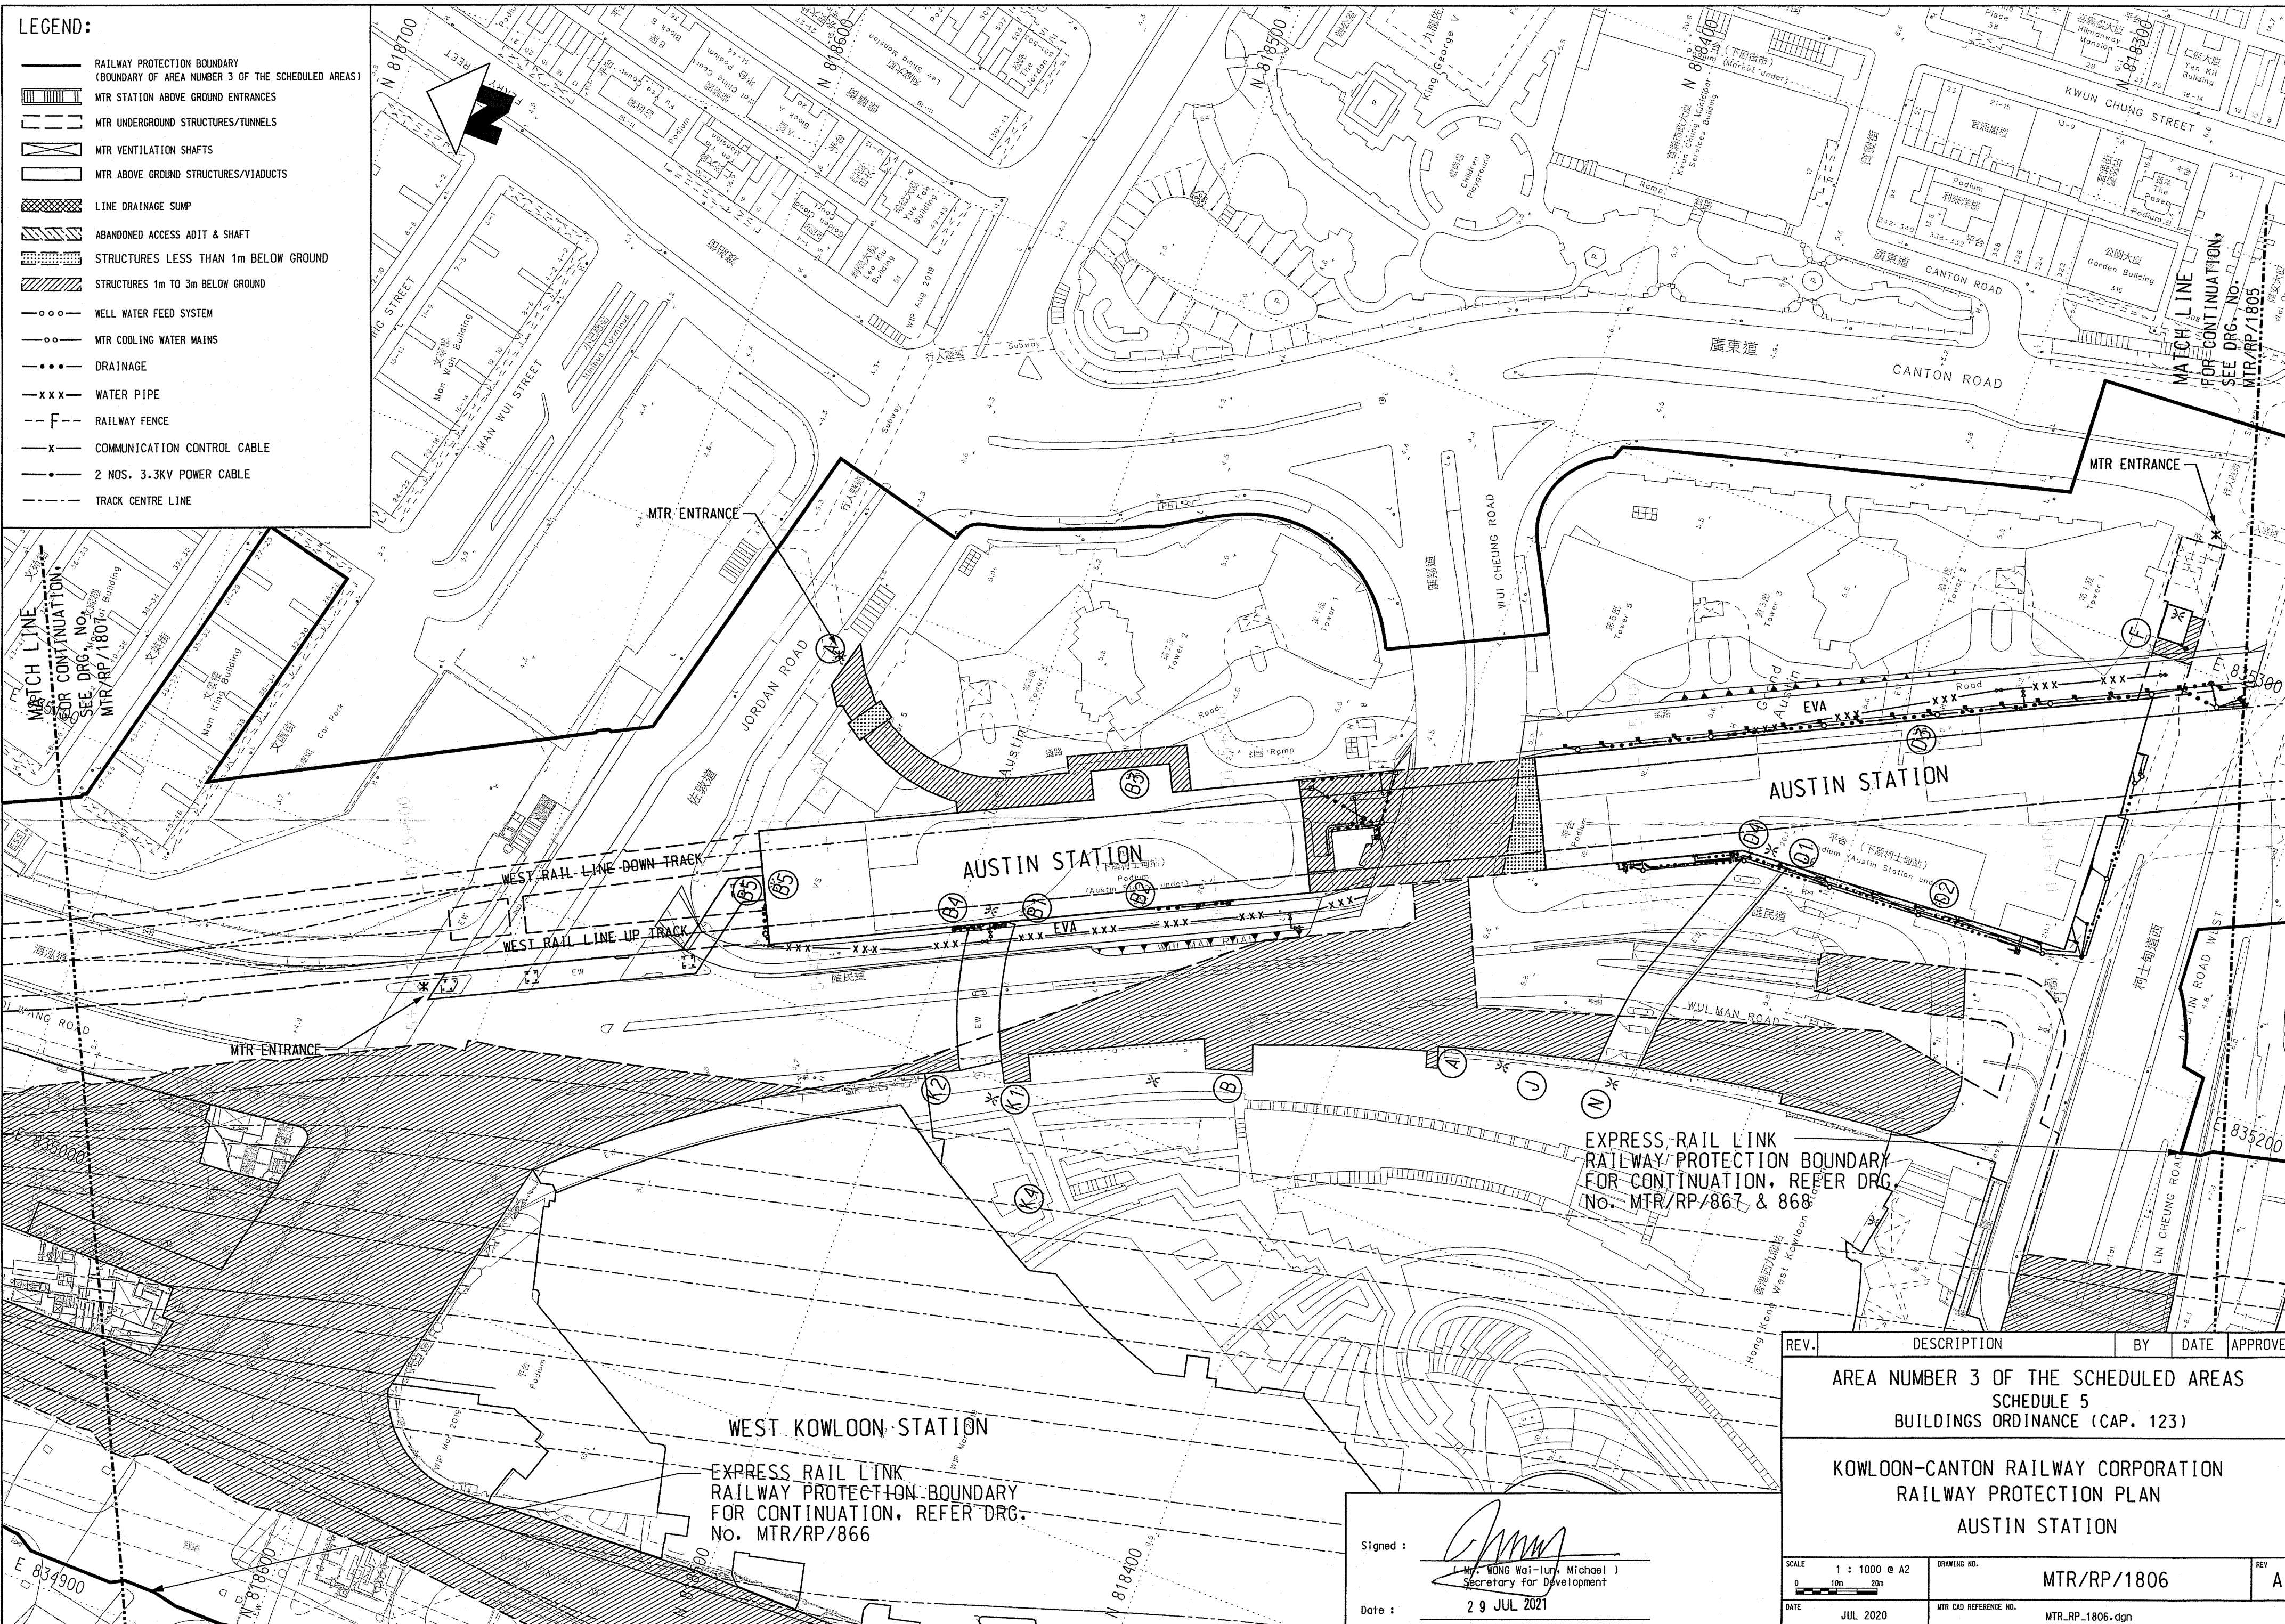


LEGEND:

- |  |   |
|--|---|
|  | RAILWAY PROTECTION BOUNDARY<br>(BOUNDARY OF AREA NUMBER 3 OF THE SCHEDULED AREAS) |
|  | MTR STATION ABOVE GROUND ENTRANCES  |
|  | MTR UPGROUND STRUCTURES/TUNNELS   |
|  | MTR VENTILATION SHAFTS  |
|  | MTR ABOVE GROUND STRUCTURES/VIADUCTS  |
|  | LINE DRAINAGE SUMP  |
|  | ABANDONED ACCESS ADIT & SHAFT   |
|  | STRUCTURES LESS THAN 1m BELOW GROUND  |
|  | STRUCTURES 1m TO 3m BELOW GROUND  |
|  | WELL WATER FEED SYSTEM  |
|  | MTR COOLING WATER MAINS   |
|  | DRAINAGE  |
|  | WATER PIPE  |
|  | RAILWAY FENCE   |
|  | COMMUNICATION CONTROL CABLE   |
|  | 2 NOS. 3.3KV POWER CABLE  |
|  | TRACK CENTRE LINE   |



EXPRESS RAIL LINK  
RAILWAY PROTECTION BOUNDARY  
FOR CONTINUATION, REFER DRC  
No. MTR/RP/867 & 868


WEST KOWLOON STATION  
EXPRESS RAIL LINK  
RAILWAY PROTECTION BOUNDARY  
FOR CONTINUATION, REFER DRG.  
No. MTR/RP/866

Signed :

( Mr. WONG Wai-lun, Michael  
Secretary for Development

Date :

29 JUL 2021

REV.	DESCRIPTION	BY	DATE	APPROVE
<p>AREA NUMBER 3 OF THE SCHEDULED AREAS  SCHEDULE 5  BUILDINGS ORDINANCE (CAP. 123)</p>				
<p>KOWLOON-CANTON RAILWAY CORPORATION  RAILWAY PROTECTION PLAN  AUSTIN STATION</p>				
SCALE 1 : 1000 @ A2 		DRAWING NO. MTR/RP/1806		REV A
DATE JUL 2020		MTR CAD REFERENCE NO. MTR_RP_1806.dgn		