


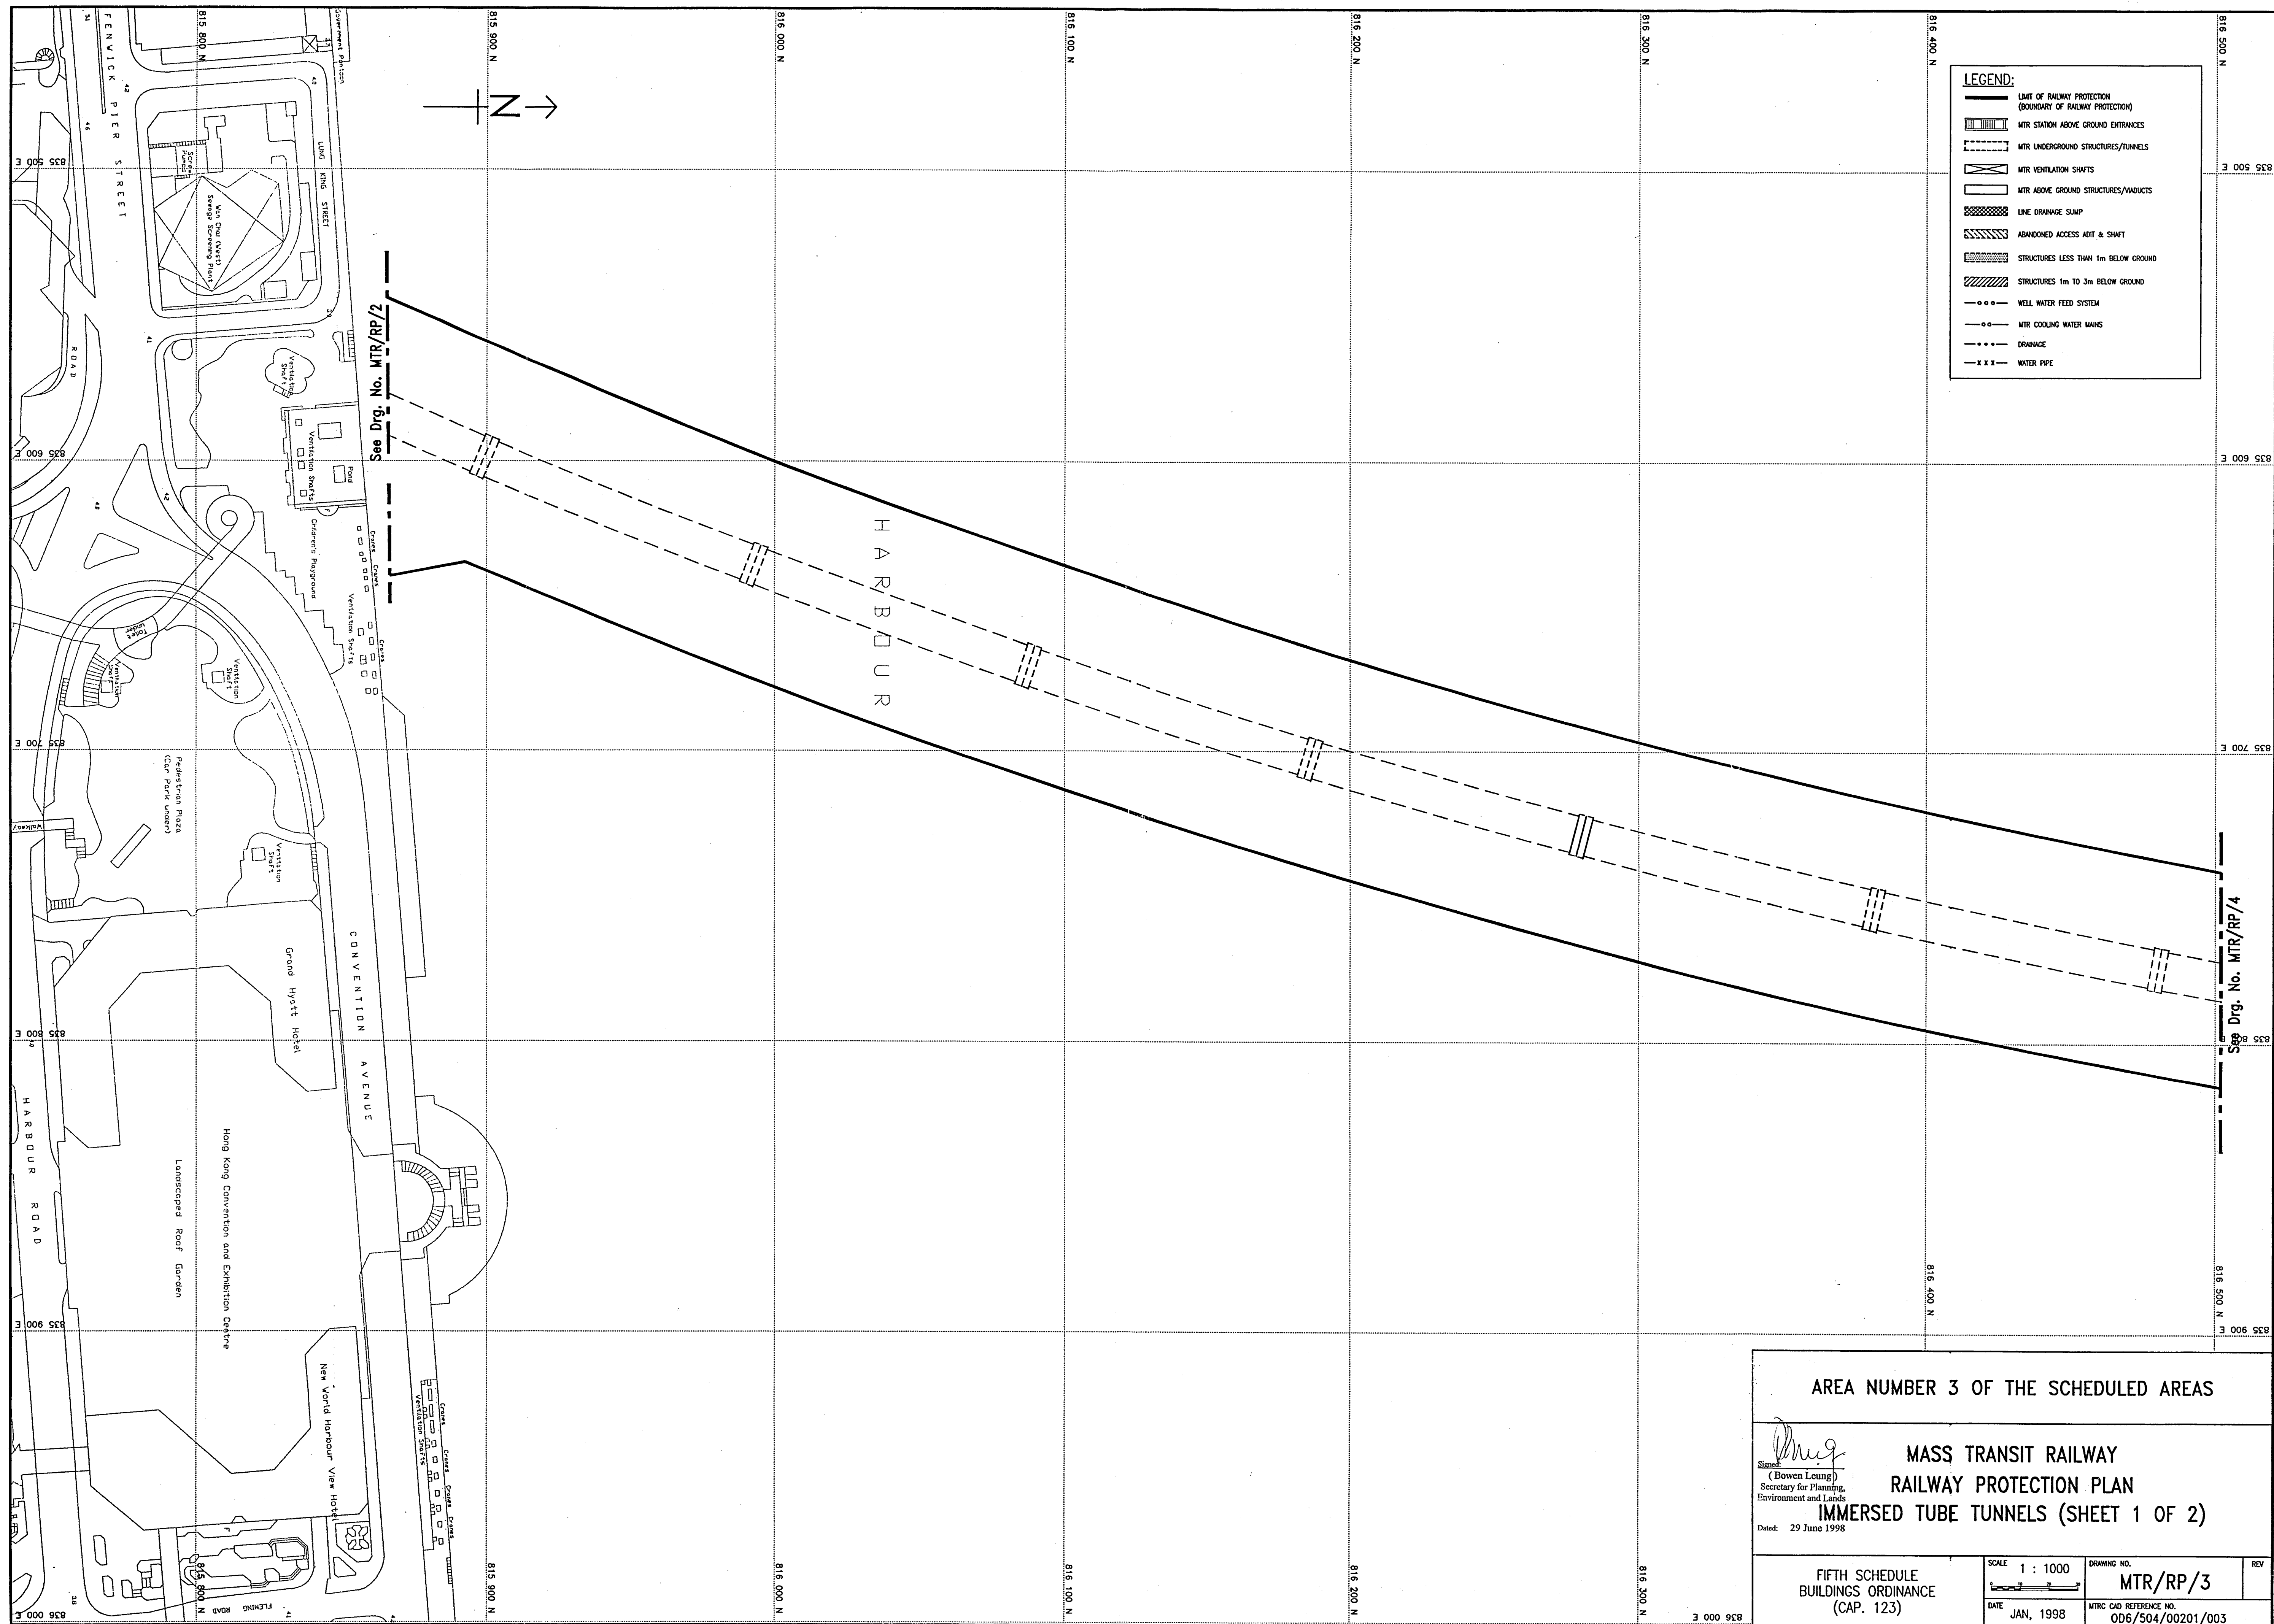

LEGEND:

- LIMIT OF RAILWAY PROTECTION (BOUNDARY OF RAILWAY PROTECTION)
- MTR STATION ABOVE GROUND ENTRANCES
- MTR UNDERGROUND STRUCTURES/TUNNELS
- MTR VENTILATION SHAFTS
- MTR ABOVE GROUND STRUCTURES/ROADS
- LINE DRAINAGE SUMP
- ABANDONED ACCESS ADIT & SHAFT
- STRUCTURES LESS THAN 1m BELOW GROUND
- STRUCTURES 1m TO 3m BELOW GROUND
- WELL WATER FEED SYSTEM
- MTR COOLING WATER MAINS
- DRAINAGE
- WATER PIPE

AREA NUMBER 3 OF THE SCHEDULED AREAS			
<i>(Signature)</i> (Bowen Leung) Secretary for Planning, Environment and Lands MASS TRANSIT RAILWAY RAILWAY PROTECTION PLAN IMMERSED TUBE TUNNELS (SHEET 1 OF 2) Dated: 29 June 1998			
FIFTH SCHEDULE BUILDINGS ORDINANCE (CAP. 123)		SCALE 1 : 1000	DRAWING NO. MTR/RP/3
DATE JAN, 1998		MTRC CAD REFERENCE NO. 0D6/504/00201/003	