



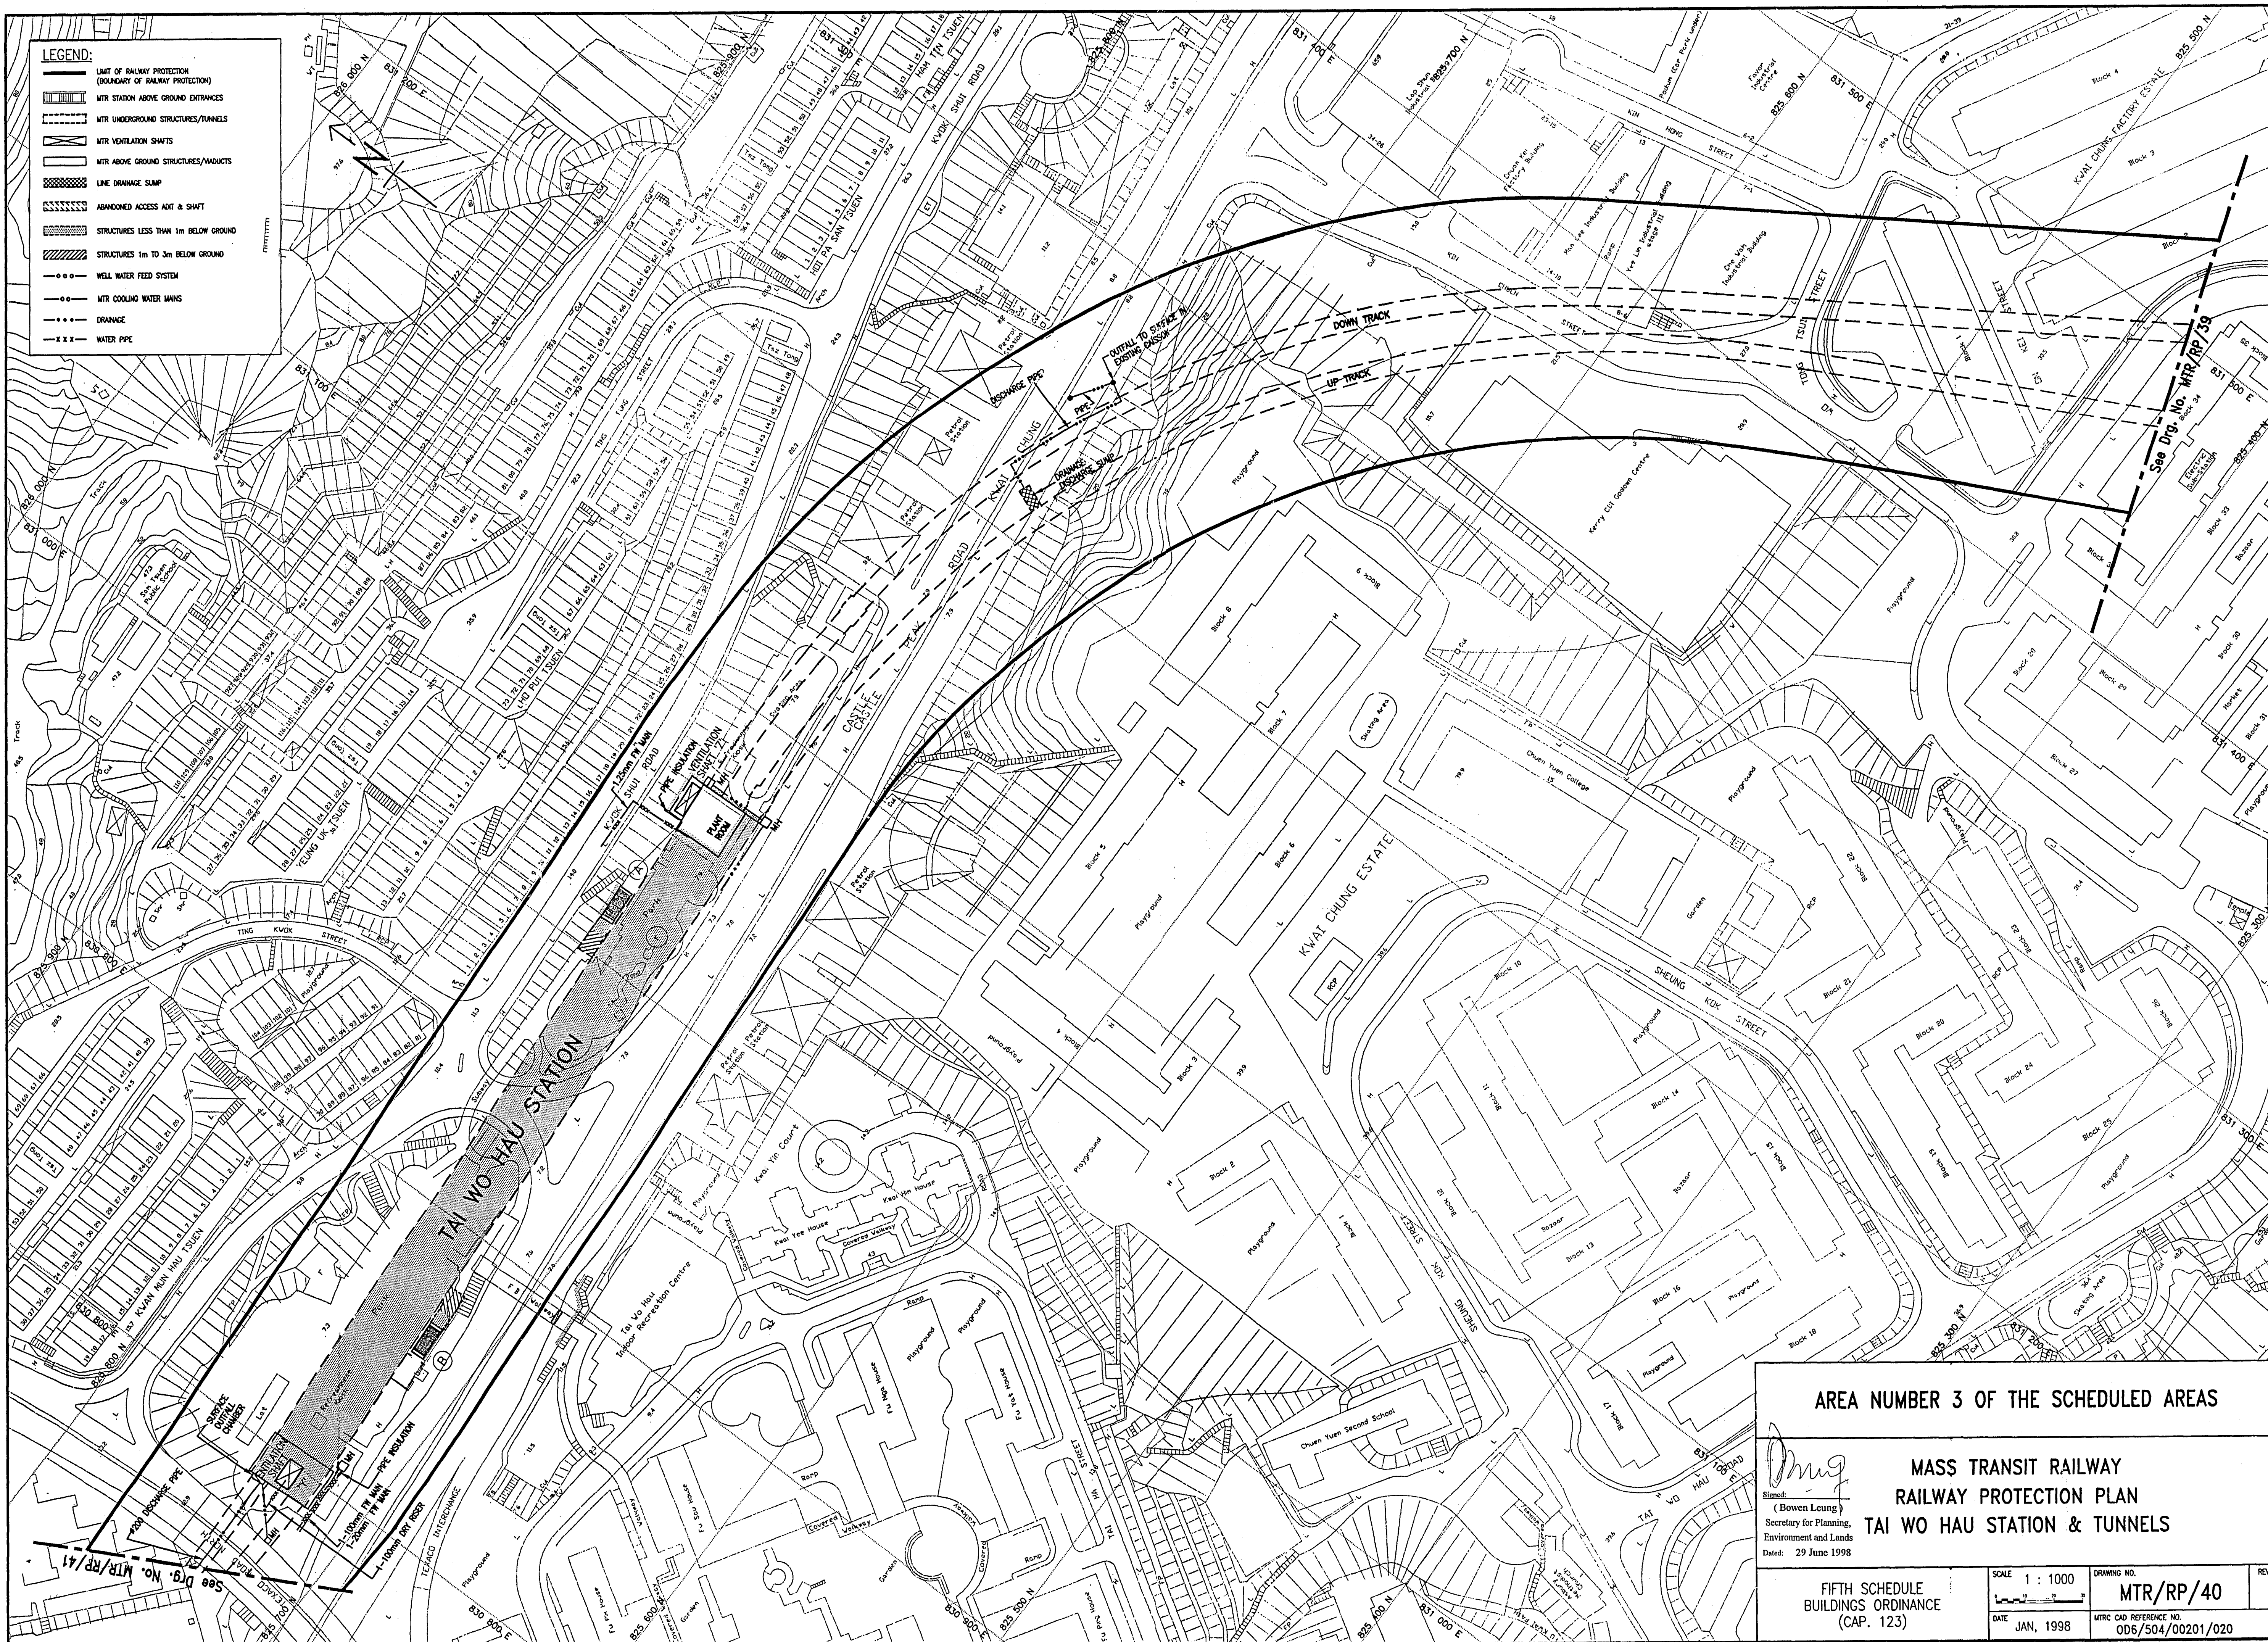

AREA NUMBER 3 OF THE SCHEDULED AREAS

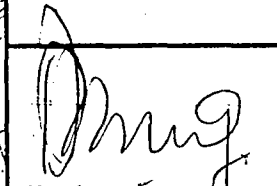

Signed: (Bowen Leung)
Secretary for Planning,
Environment and Lands
Date: 29 June 1998

**MASS TRANSIT RAILWAY
RAILWAY PROTECTION PLAN
TAI WO HAU STATION & TUNNELS**

FIFTH SCHEDULE BUILDINGS ORDINANCE (CAP. 123)	SCALE 1 : 1000 DATE JAN, 1998	DRAWING NO. MTR/RP/40	REV
		MTRC CAD REFERENCE NO. 006/504/00201/020	