


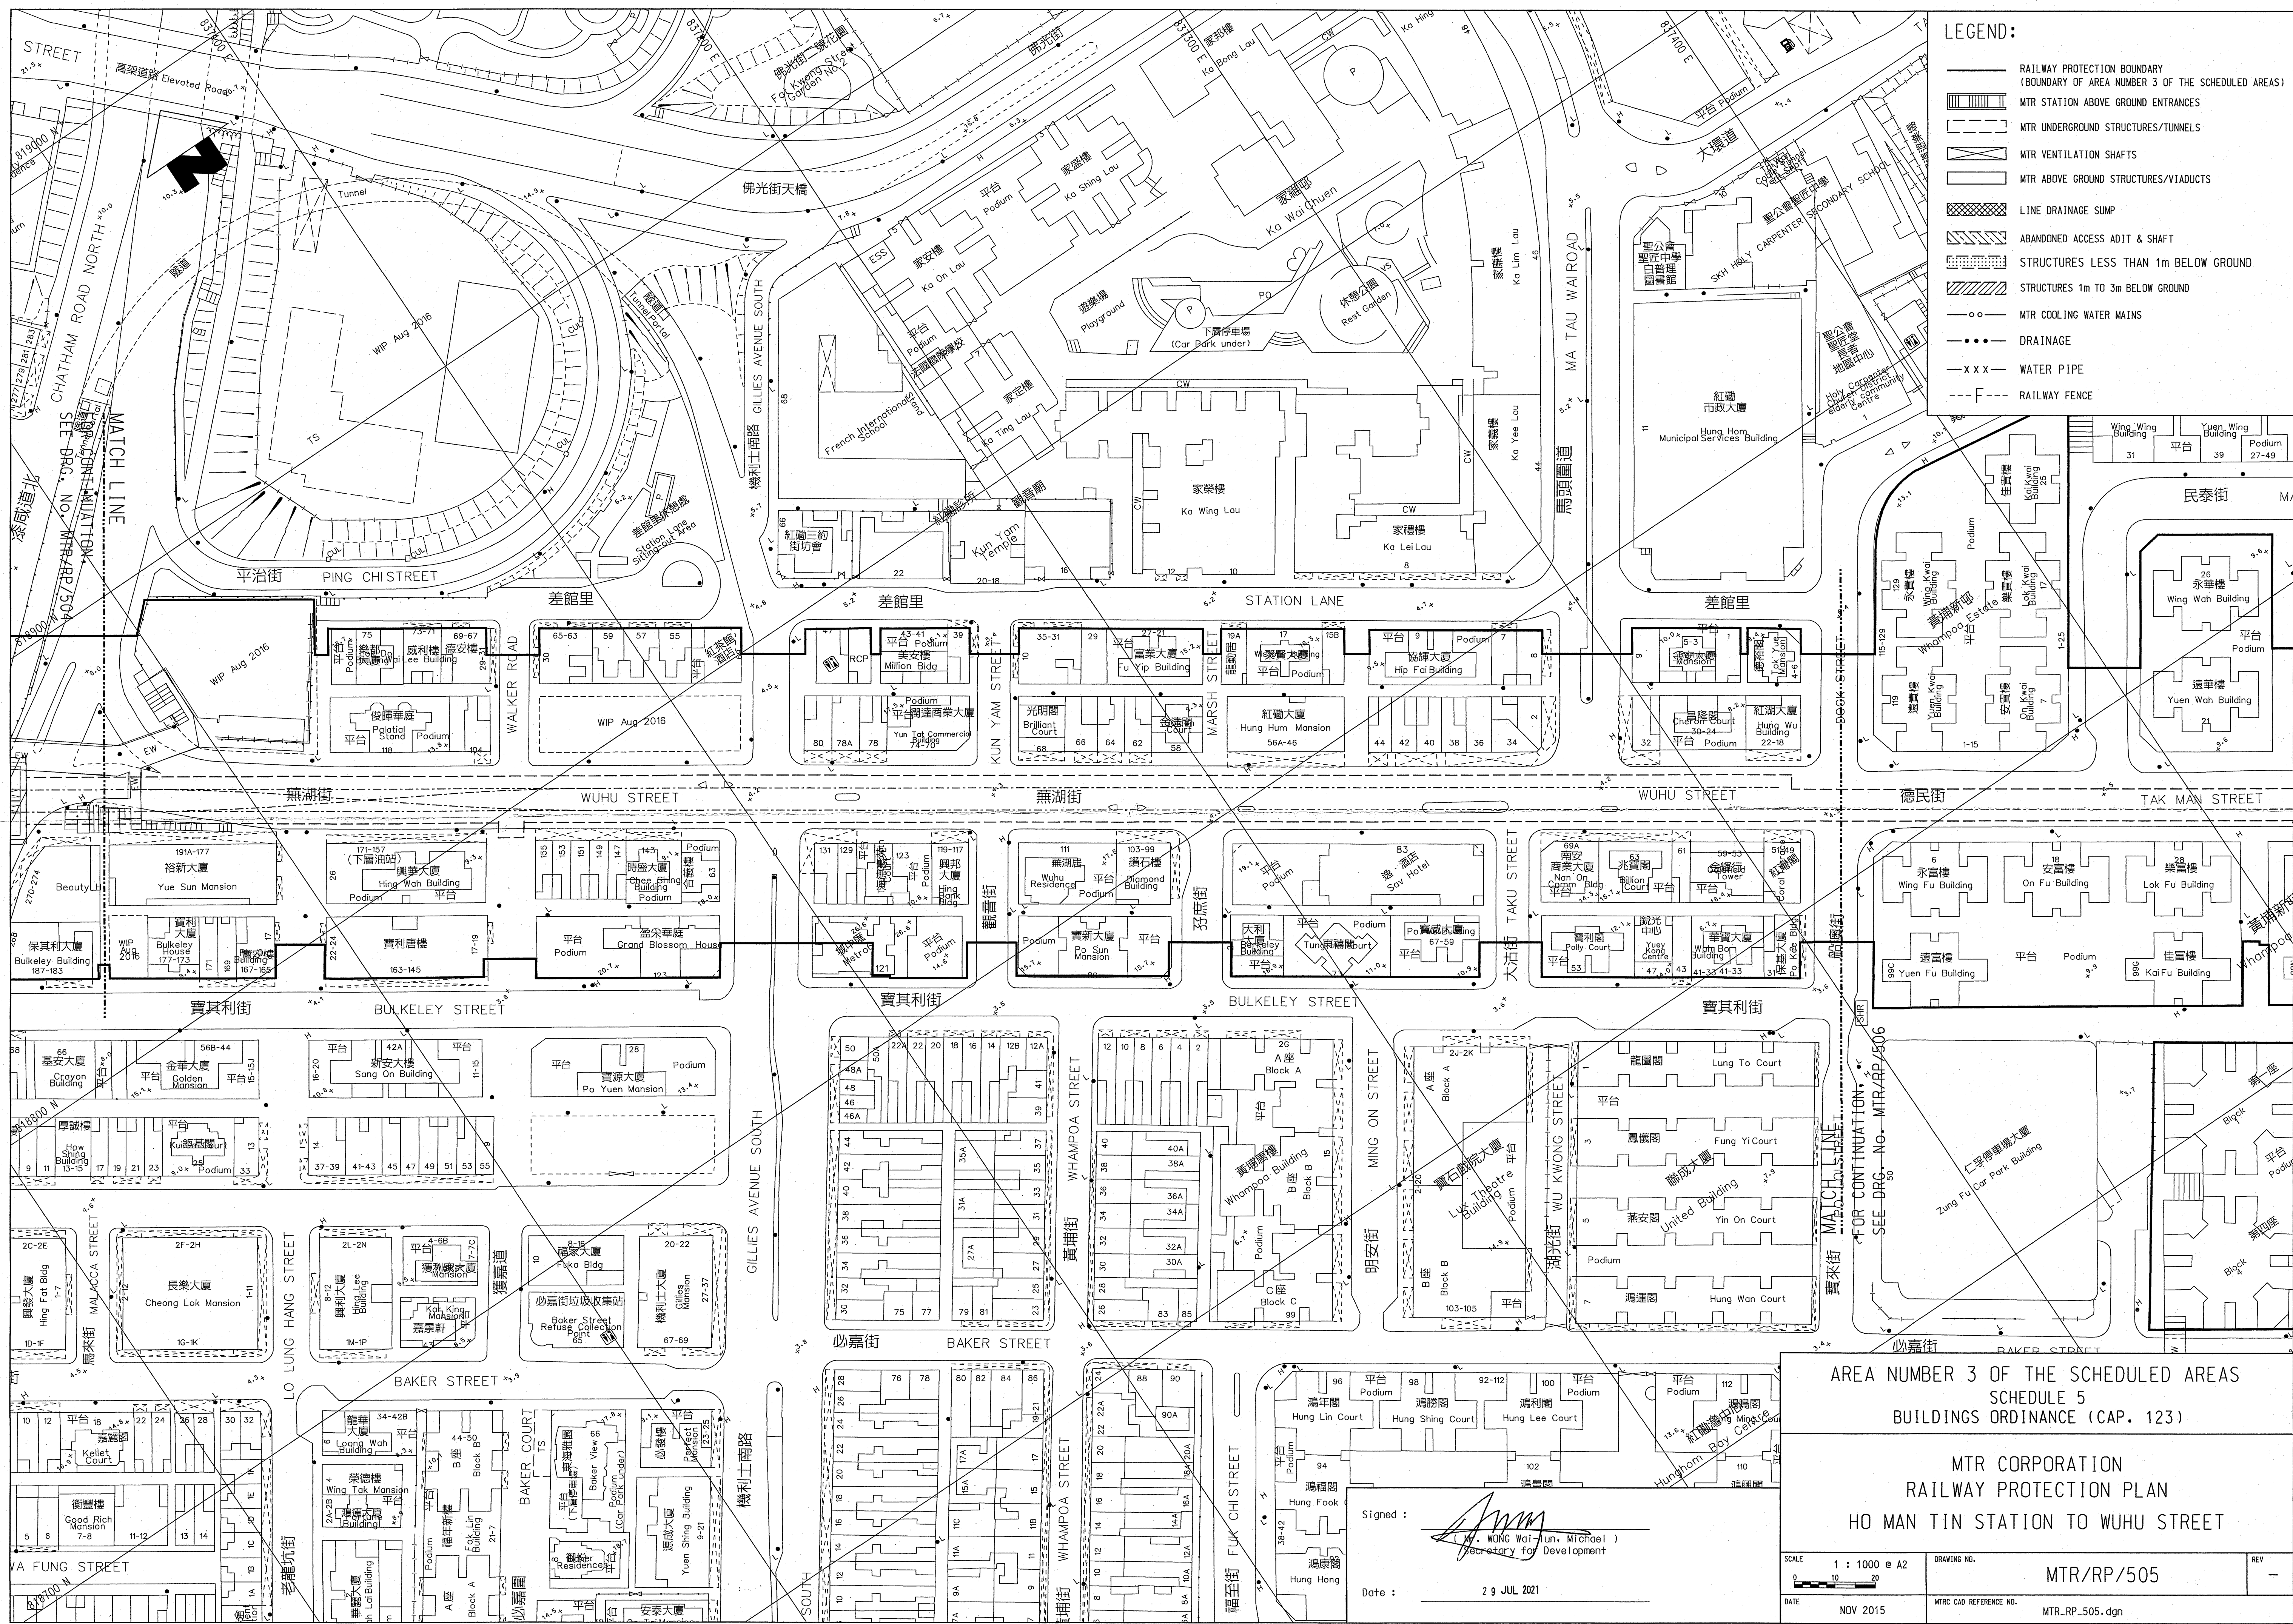

- LEGEND:
- RAILWAY PROTECTION BOUNDARY (BOUNDARY OF AREA NUMBER 3 OF THE SCHEDULED AREAS)
 - MTR STATION ABOVE GROUND ENTRANCES
 - MTR UNDERGROUND STRUCTURES/TUNNELS
 - MTR VENTILATION SHAFTS
 - MTR ABOVE GROUND STRUCTURES/VIADUCTS
 - LINE DRAINAGE SUMP
 - ABANDONED ACCESS ADIT & SHAFT
 - STRUCTURES LESS THAN 1m BELOW GROUND
 - STRUCTURES 1m TO 3m BELOW GROUND
 - MTR COOLING WATER MAINS
 - DRAINAGE
 - WATER PIPE
 - RAILWAY FENCE

AREA NUMBER 3 OF THE SCHEDULED AREAS
SCHEDULE 5
BUILDINGS ORDINANCE (CAP. 123)

MTR CORPORATION
RAILWAY PROTECTION PLAN
HO MAN TIN STATION TO WUHU STREET

Signed:
(WONG Wai-un, Michael)
Secretary for Development

Date: 29 JUL 2021

SCALE 1 : 1000 @ A2	DRAWING NO. MTR/RP/505	REV -
DATE NOV 2015	MTR CAD REFERENCE NO. MTR_RP_505.dgn	