
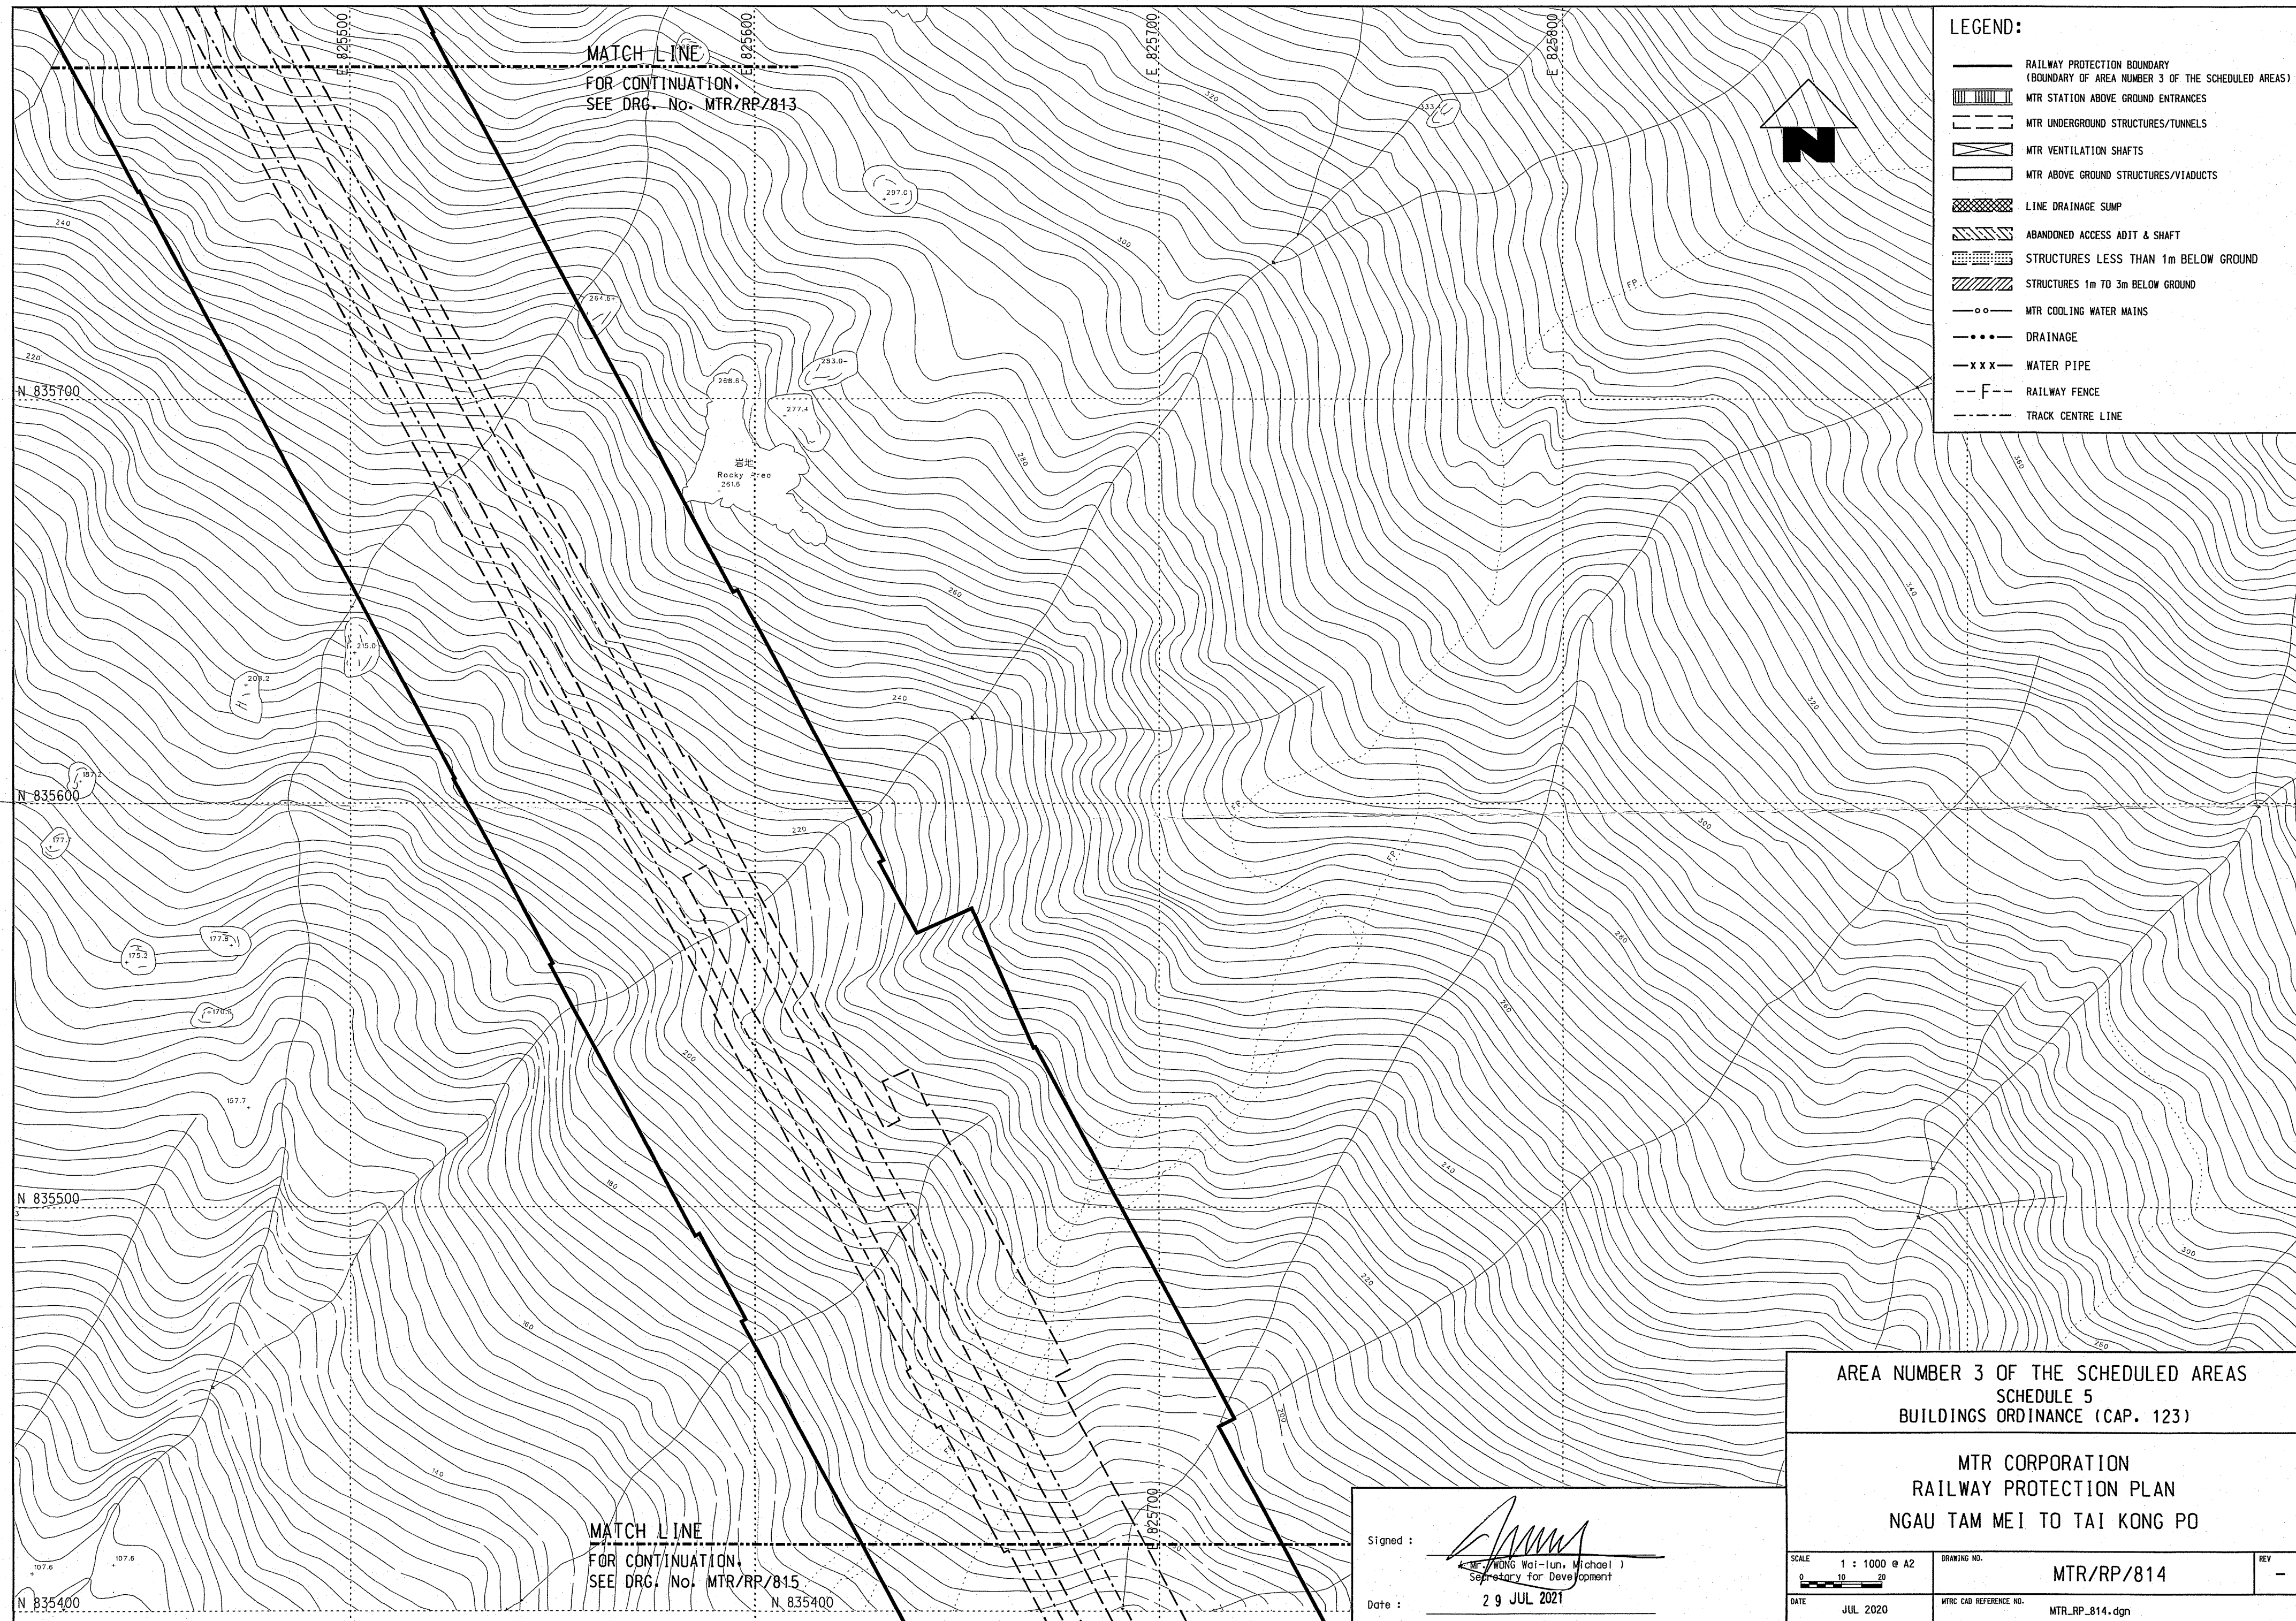


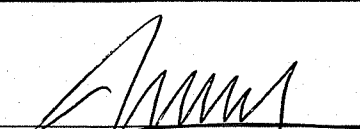

- LEGEND:**
- RAILWAY PROTECTION BOUNDARY (BOUNDARY OF AREA NUMBER 3 OF THE SCHEDULED AREAS)
 - MTR STATION ABOVE GROUND ENTRANCES
 - MTR UNDERGROUND STRUCTURES/TUNNELS
 - MTR VENTILATION SHAFTS
 - MTR ABOVE GROUND STRUCTURES/VIADUCTS
 - LINE DRAINAGE SUMP
 - ABANDONED ACCESS ADIT & SHAFT
 - STRUCTURES LESS THAN 1m BELOW GROUND
 - STRUCTURES 1m TO 3m BELOW GROUND
 - MTR COOLING WATER MAINS
 - DRAINAGE
 - WATER PIPE
 - RAILWAY FENCE
 - TRACK CENTRE LINE

AREA NUMBER 3 OF THE SCHEDULED AREAS
SCHEDULE 5
BUILDINGS ORDINANCE (CAP. 123)

MTR CORPORATION
RAILWAY PROTECTION PLAN
NGAU TAM MEI TO TAI KONG PO

Signed : 
Mr. WONG Wai-lun, Michael I
Secretary for Development
Date : 29 JUL 2021

SCALE 1 : 1000 @ A2
0 10 20
DATE JUL 2020

DRAWING NO.	MTR/RP/814	REV	-
MTR CAD REFERENCE NO.	MTR_RP_814.dgn		