


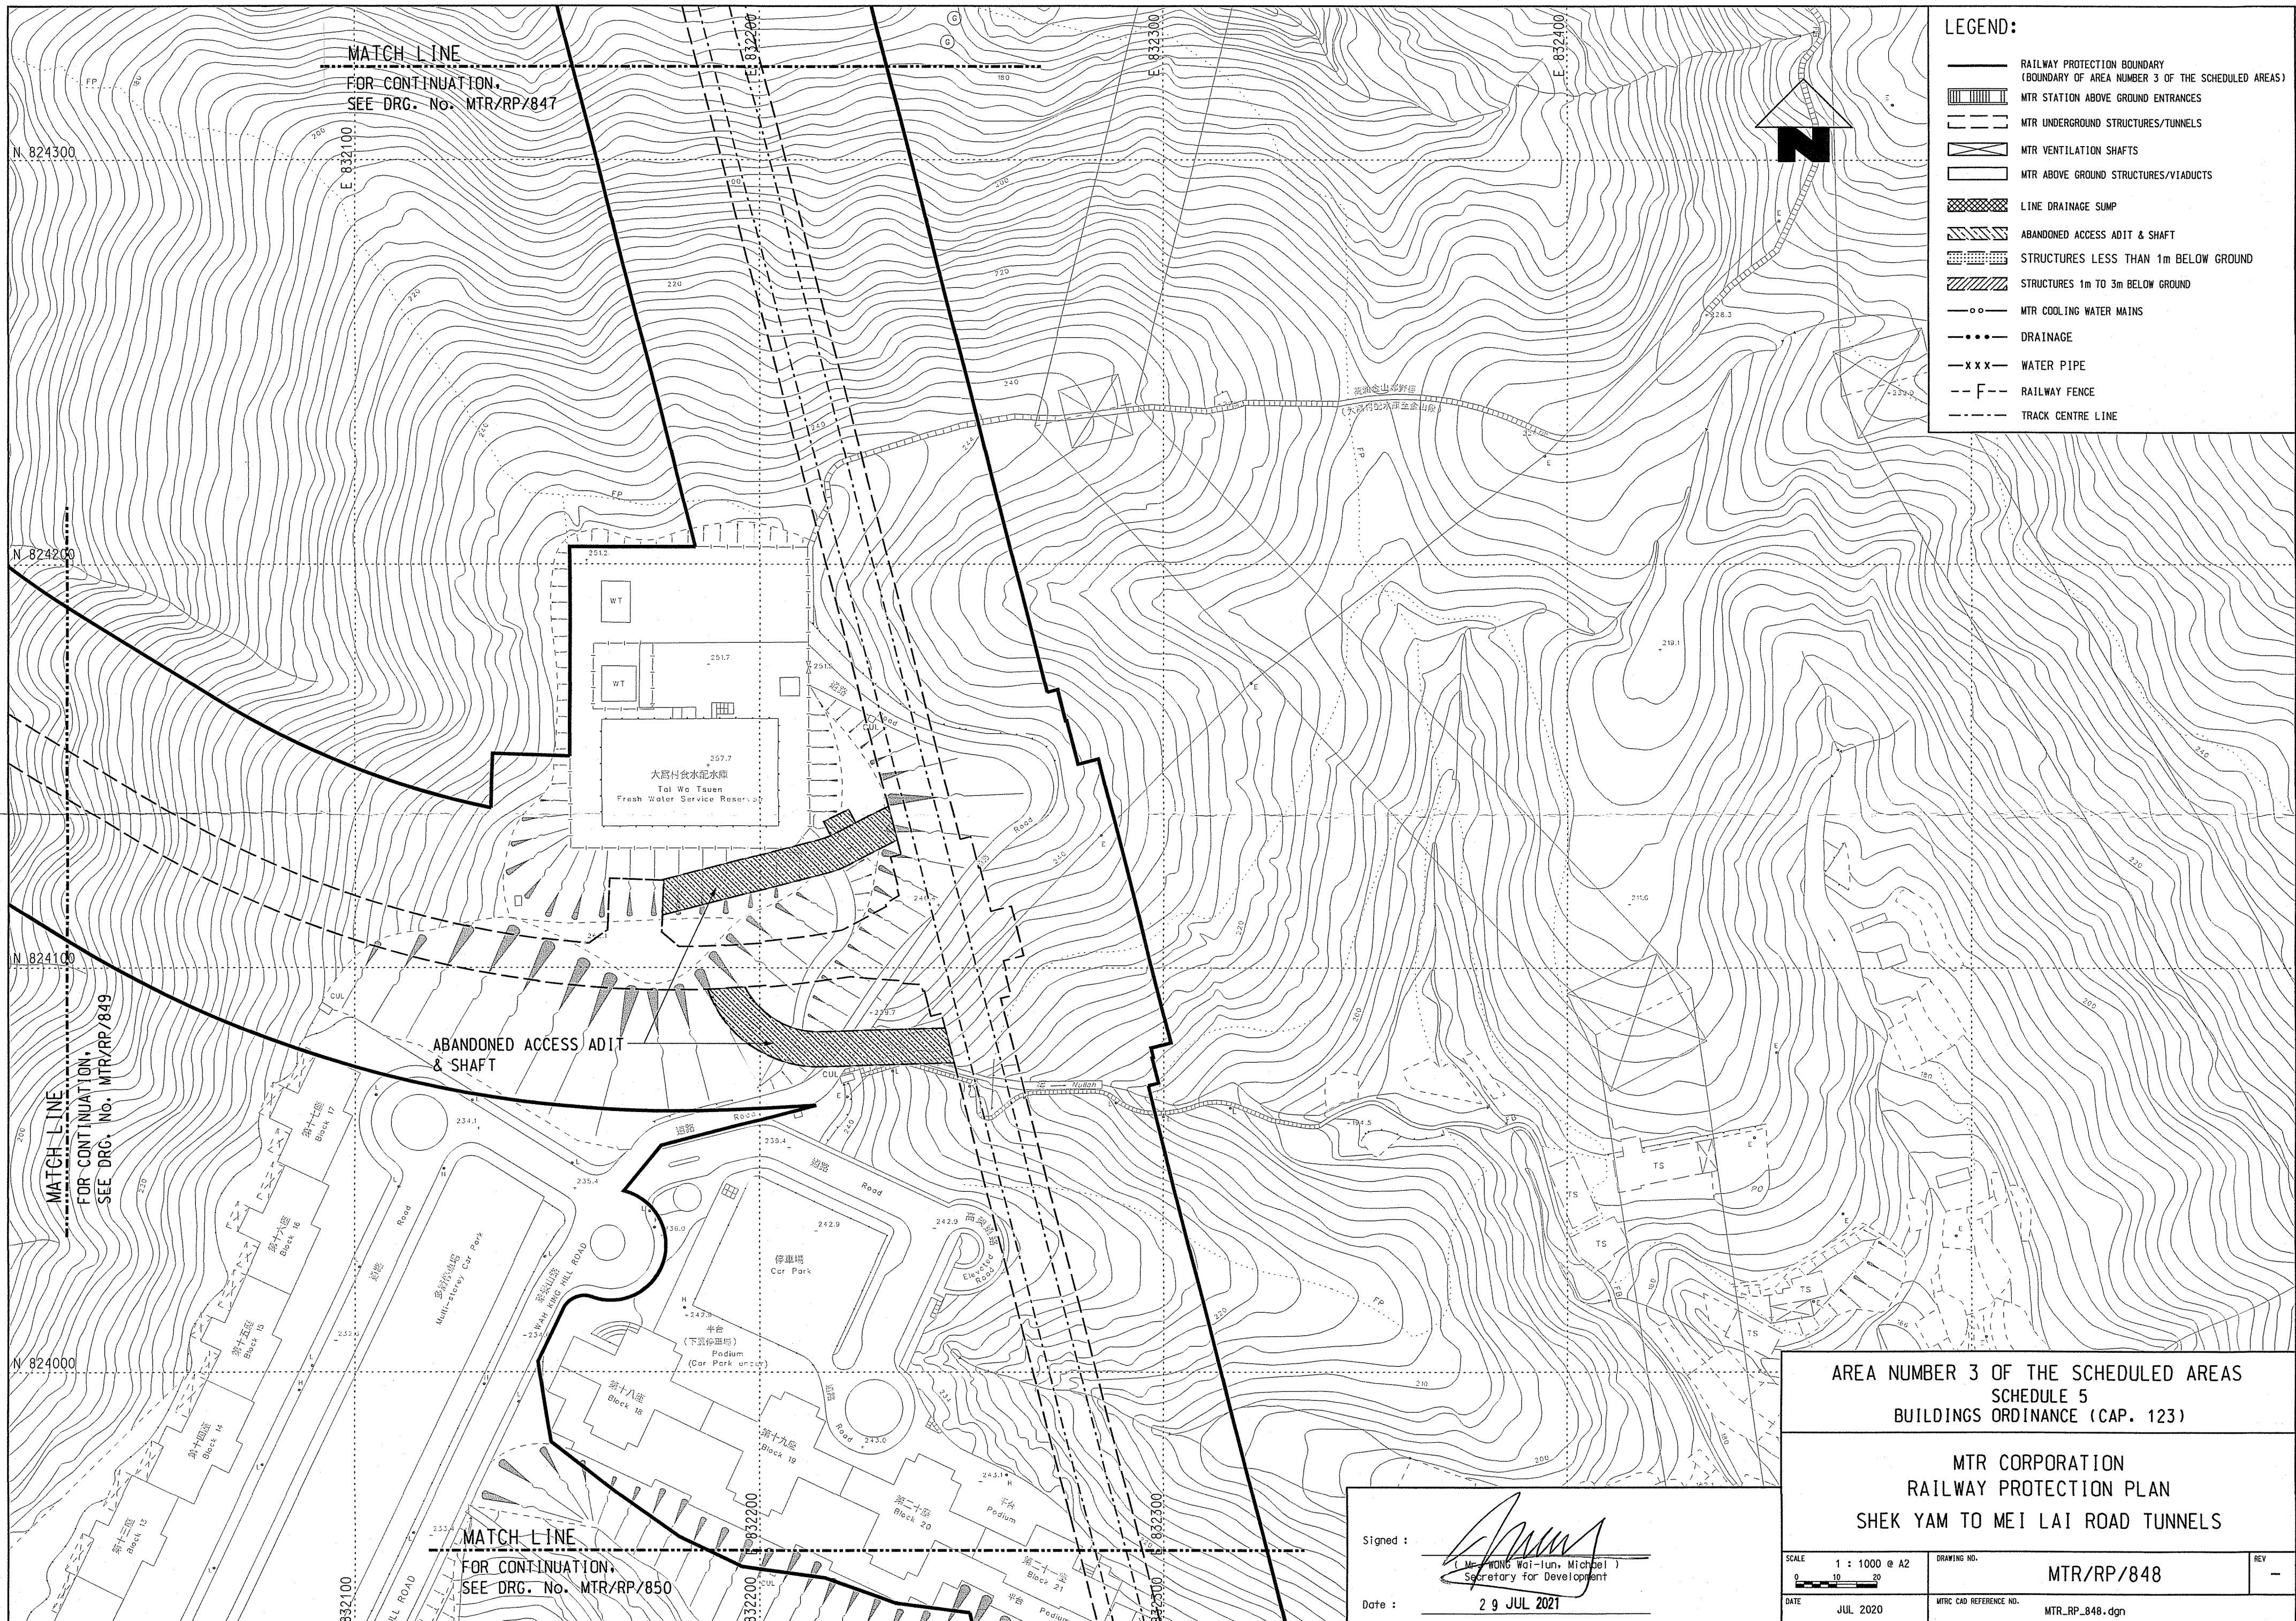


LEGEND:

- RAILWAY PROTECTION BOUNDARY (BOUNDARY OF AREA NUMBER 3 OF THE SCHEDULED AREAS)
- MTR STATION ABOVE GROUND ENTRANCES
- MTR UNDERGROUND STRUCTURES/TUNNELS
- MTR VENTILATION SHAFTS
- MTR ABOVE GROUND STRUCTURES/VIADUCTS
- LINE DRAINAGE SUMP
- ABANDONED ACCESS ADIT & SHAFT
- STRUCTURES LESS THAN 1m BELOW GROUND
- STRUCTURES 1m TO 3m BELOW GROUND
- MTR COOLING WATER MAINS
- DRAINAGE
- WATER PIPE
- RAILWAY FENCE
- TRACK CENTRE LINE

AREA NUMBER 3 OF THE SCHEDULED AREAS
SCHEDULE 5
BUILDINGS ORDINANCE (CAP. 123)

MTR CORPORATION
RAILWAY PROTECTION PLAN
SHEK YAM TO MEI LAI ROAD TUNNELS

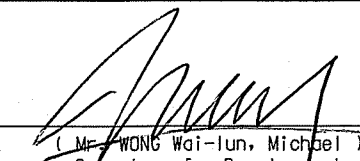Signed: 
(Mr. WONG Wai-lun, Michael)
Secretary for Development
Date: 29 JUL 2021

SCALE 1 : 1000 @ A2	DRAWING NO. MTR/RP/848	REV -
DATE JUL 2020	MTR CAD REFERENCE NO. MTR_RP_848.dgn	